


STREET NAME

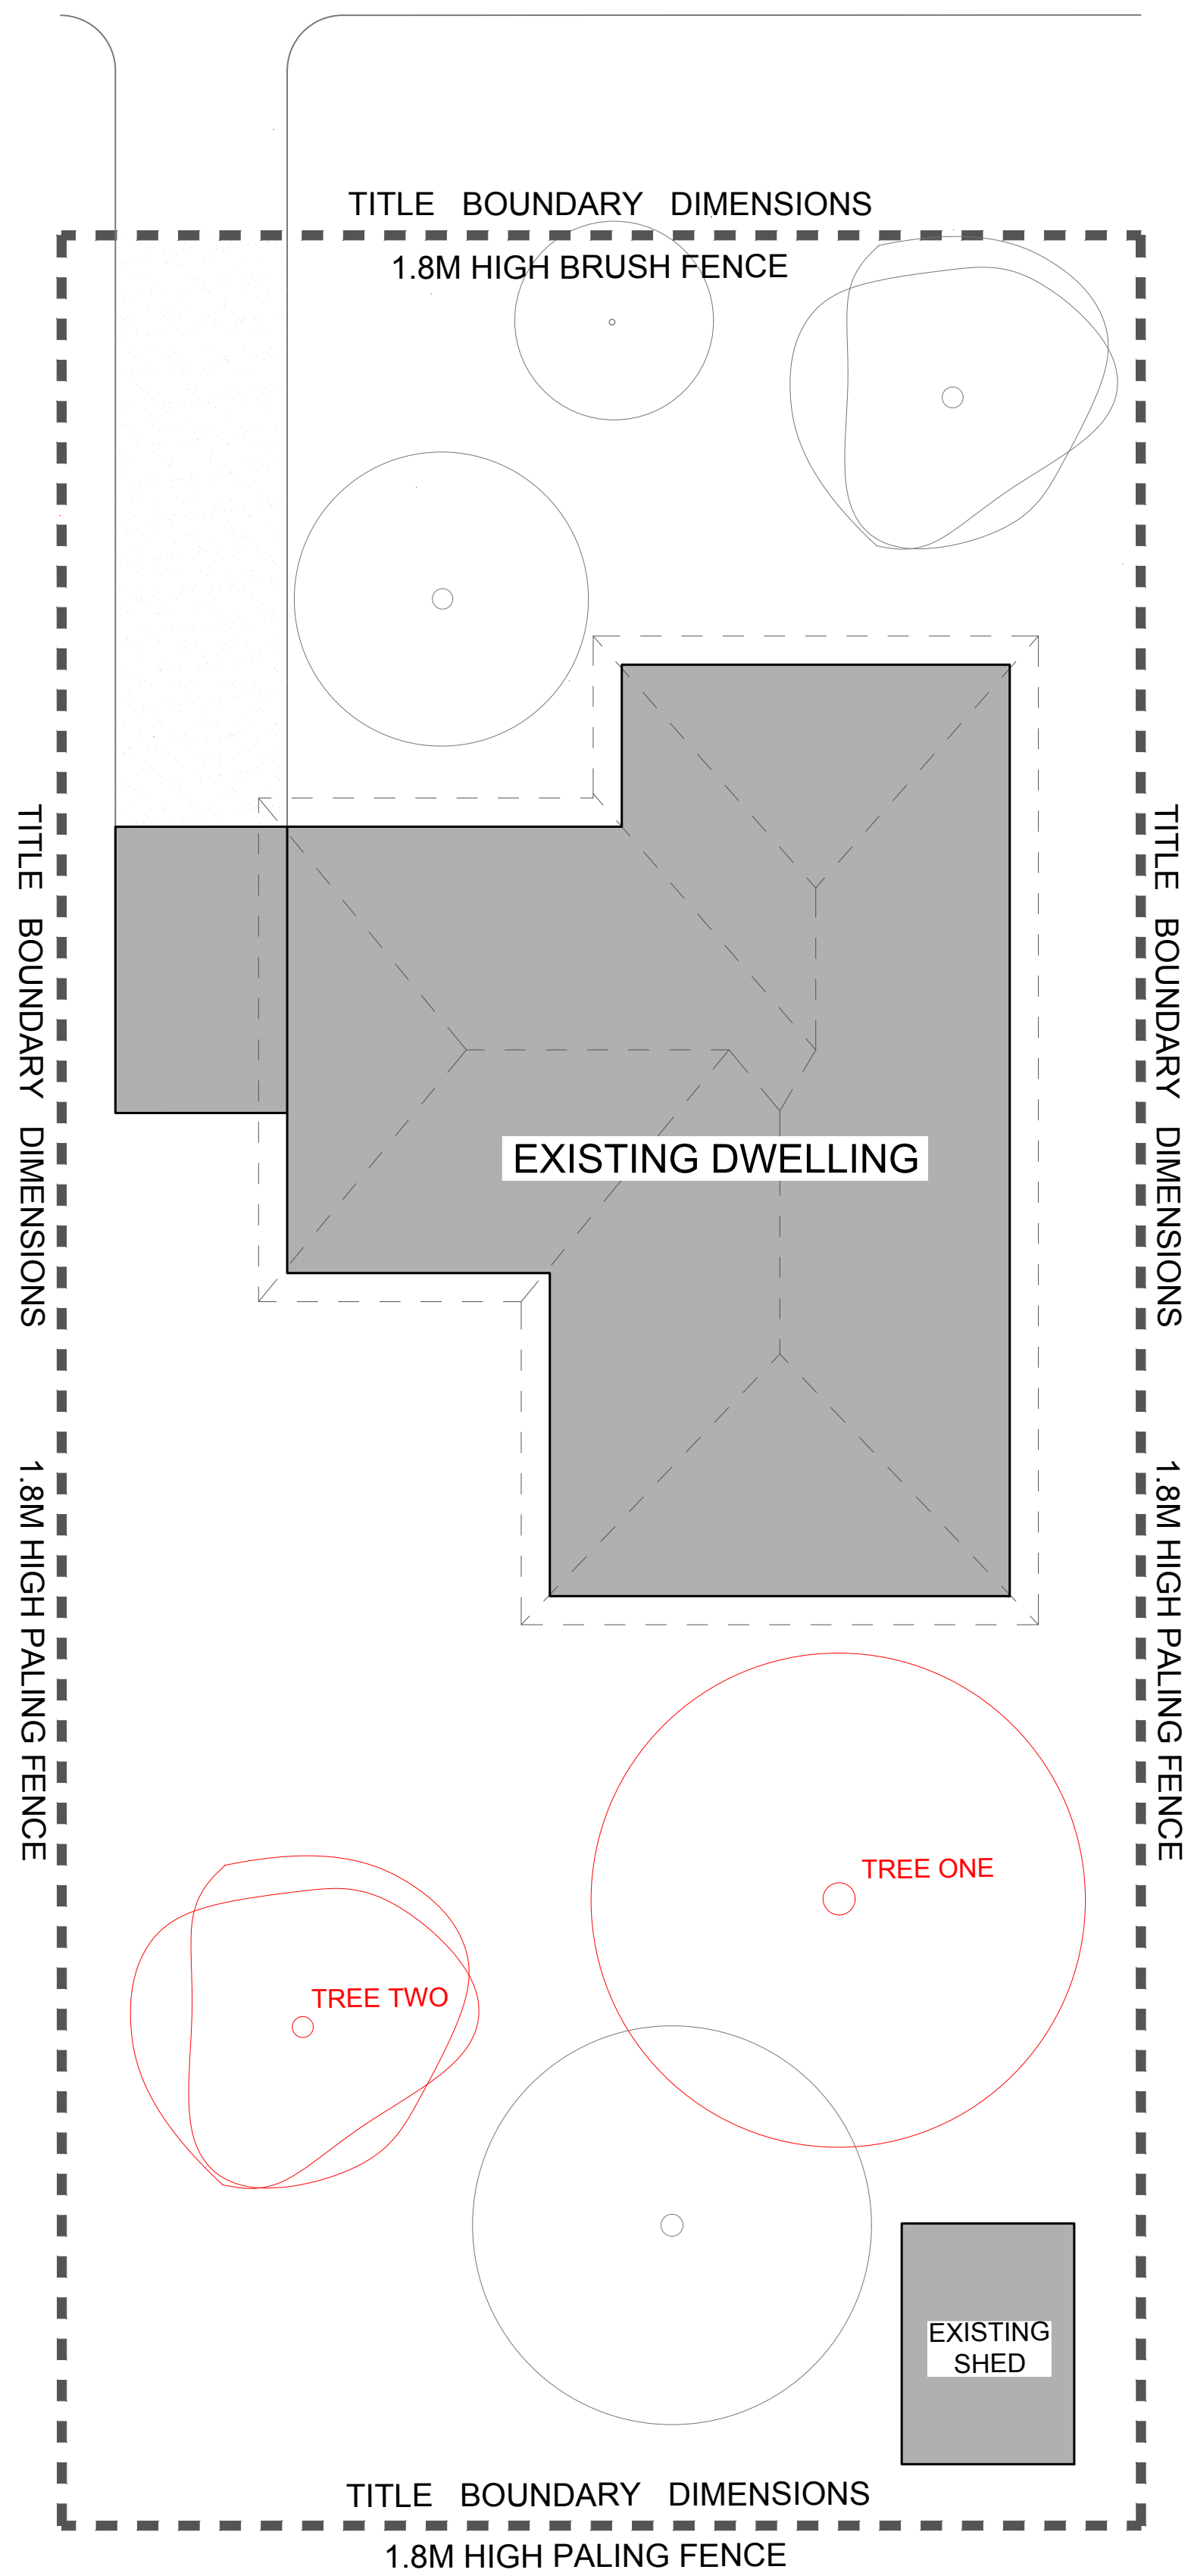


PROJECT :
ADDRESS:

CLIENT :

EXISTING SITE PLAN
PROPOSED VEGETATION REMOVAL

SCALE 1:100 AT A1

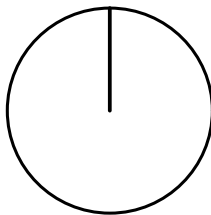


TOWN PLANNING

DRAWN BY :

VEGETATION SCHEDULE

EXISTING TREES TO BE RETAINED

 

EXISTING TREES TO BE REMOVED

