


OPTION 4 - EXTENDED SCOPE



ISSUE	APP'D	DATE	AMENDMENT
E			
D	JT	20/08	PER COUNCIL COMMENTS (15/08)
C	MB	15/07	PER COUNCIL COMMENTS (30/06)
B	IM	16/04	PER COUNCIL COMMENTS (11/04)
A	IM	24/03	PER COUNCIL COMMENTS (20/03)

GENERAL NOTES
1 LOCAL ROAD - BALDRYS ROAD (80 KM/H)
2 AERIAL IMAGE - NEARMAPS FEBRUARY 2025
3 ALL SIGNS AND LINEMARKING TO BE INSTALLED IN ACCORDANCE WITH VICROADS TEM VOLUME 2 AND AS1742.2
4 ALL EXISTING SIGNS TO BE RETAINED UNLESS OTHERWISE STATED

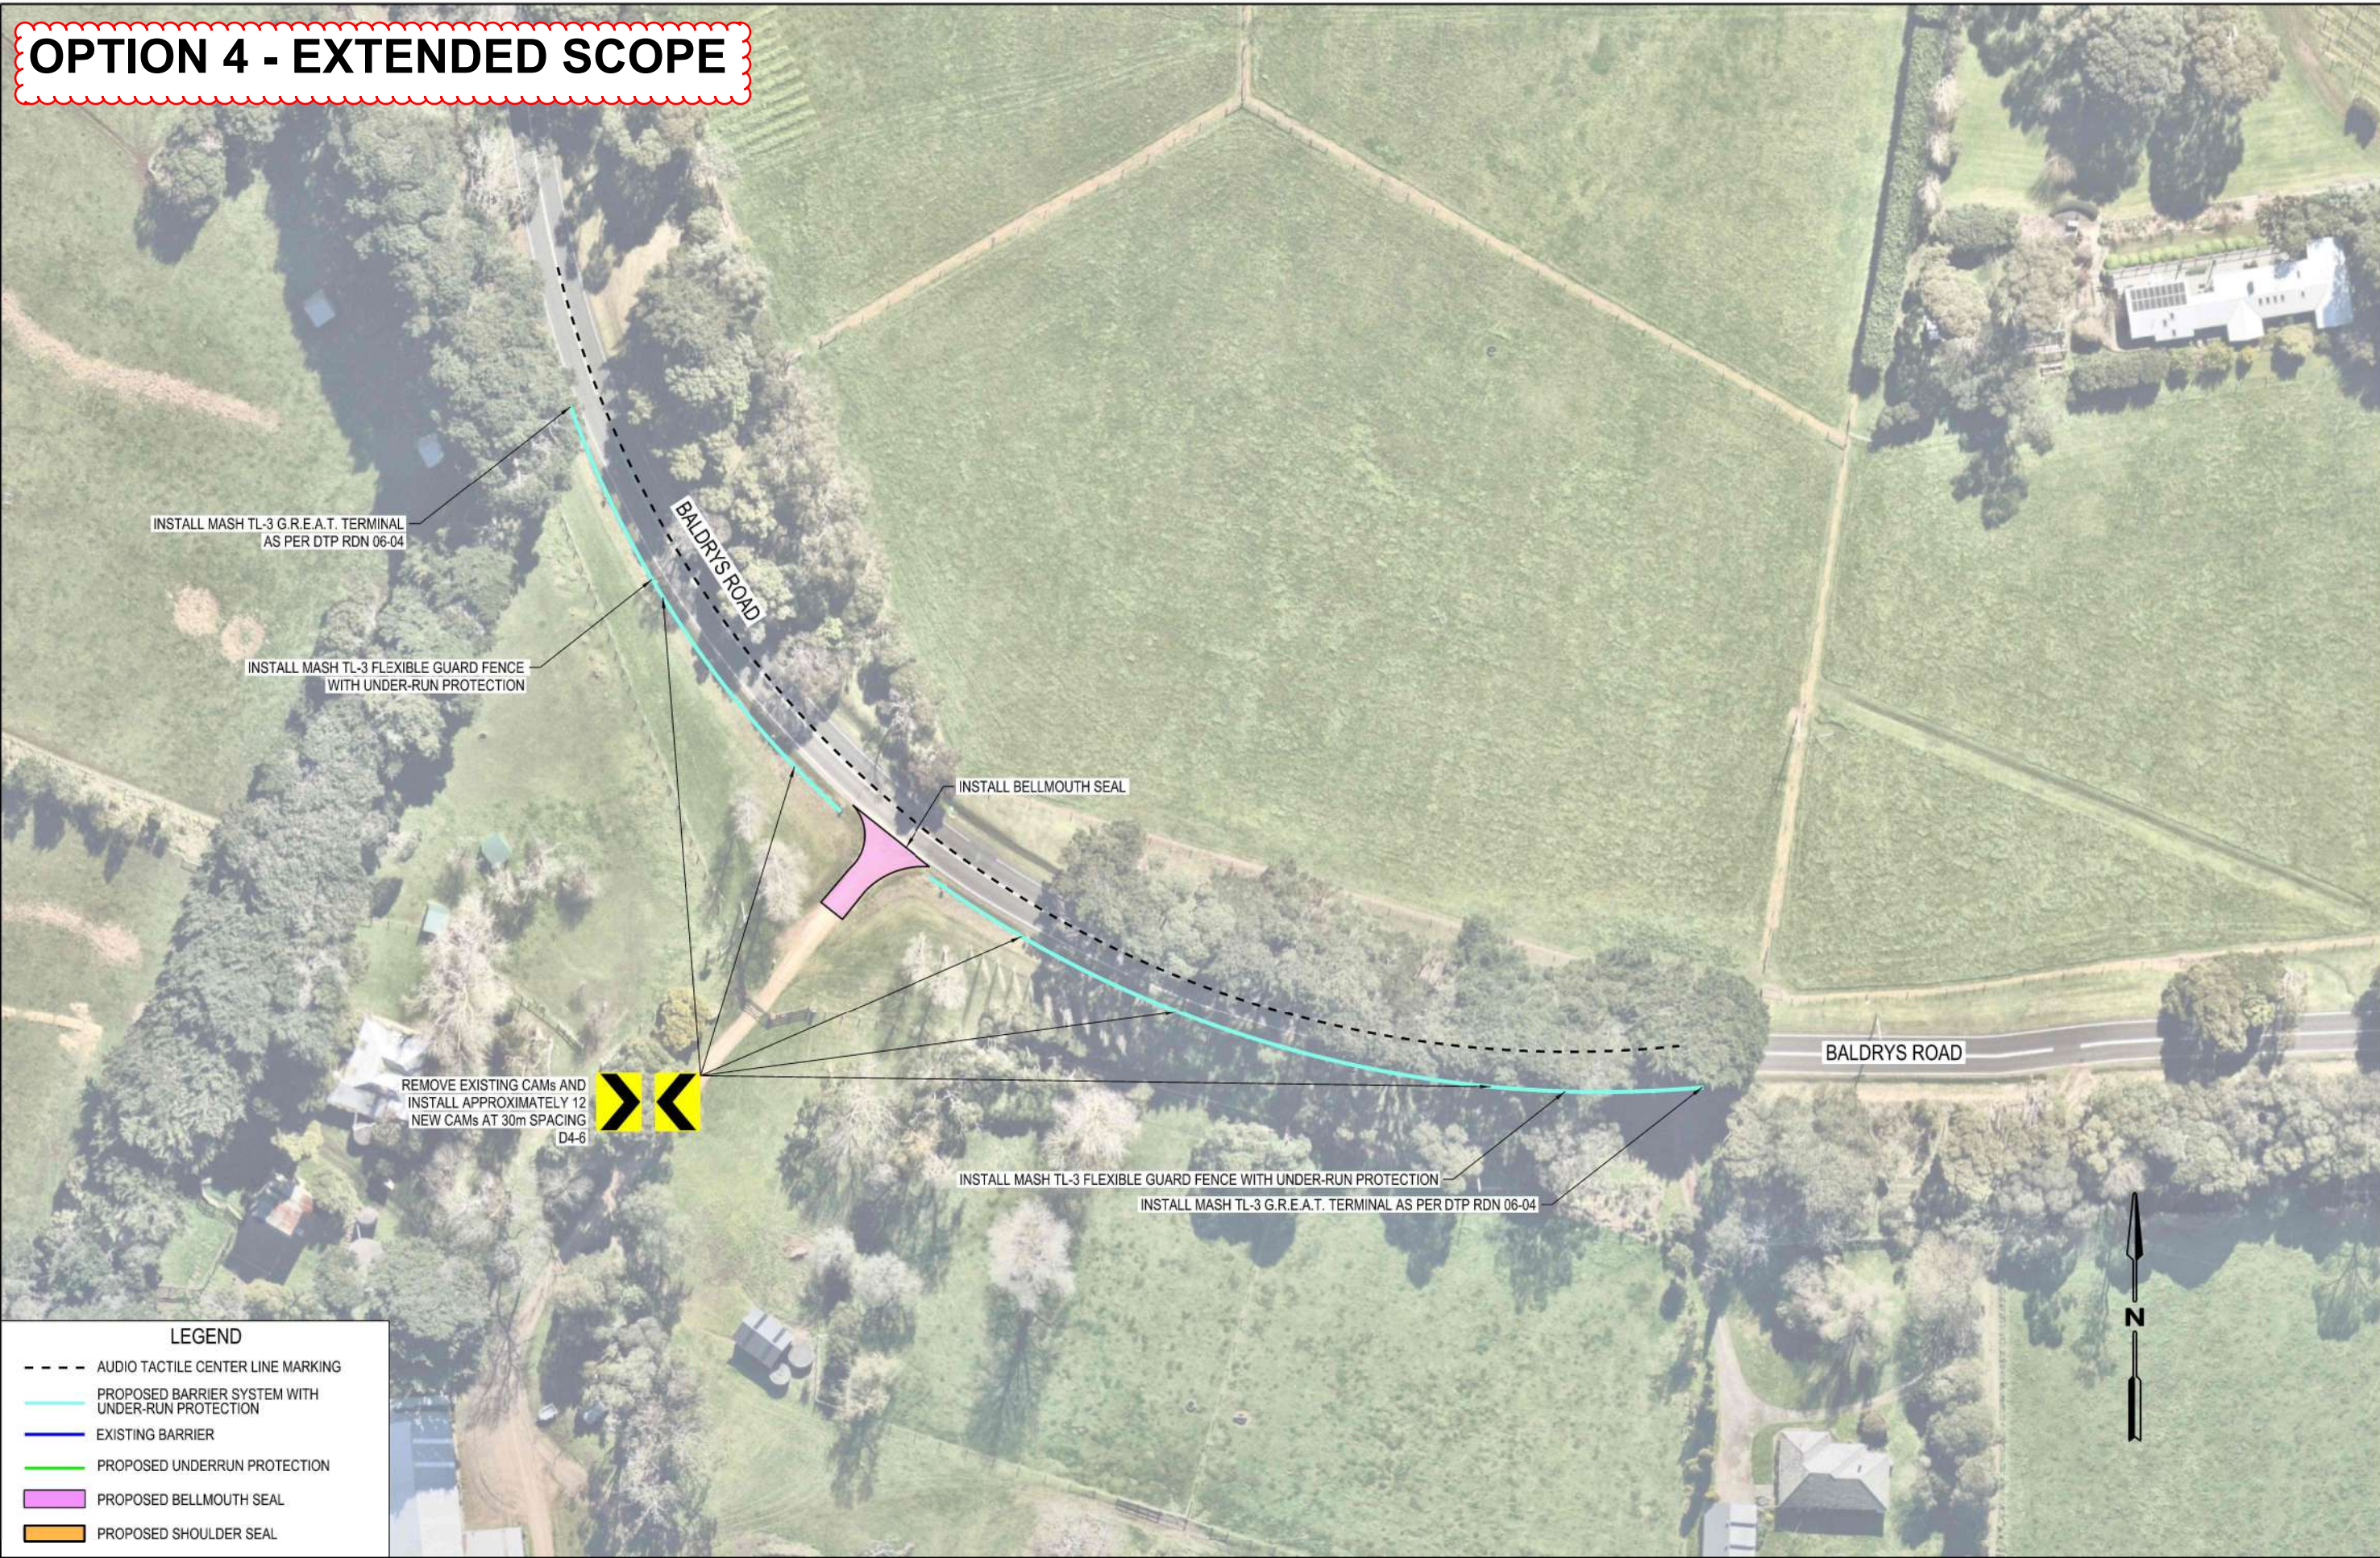

Safe System Solutions Pty Ltd
4/35 Hope Street
Brunswick VIC 3056
Phone (03) 9381 2222
www.safesystemsolutions.com.au

DESIGNED
SSS
AUGUST 2025

APPROVED
M MCCARDEL

Date

CAT: CLIENT
PROJ: S20240478
FILE: S20240478-ap-09




MORNINGTON
PENINSULA
Shire

SCALE OF METRES
HOR 0 100 200
VER

MOTORCYCLE SAFETY IMPROVEMENT PROJECT				
CONCEPT PLANS SITE 5 BALDRYS ROAD				
FILE NO	CONTRACT NO	SHEET NO 9	DRAWING NO	ISSUE D

26/08/2025 3:04:23 PM C:\Users\Nicholas\Documents\SAFE SYSTEM SOLUTIONS PTY LTD\Projects - S20240478 MPSC Motorcycle Project\6 Drawings\2 SSS\S20240478-ap-09.dgn

OPTION 4 - EXTENDED SCOPE

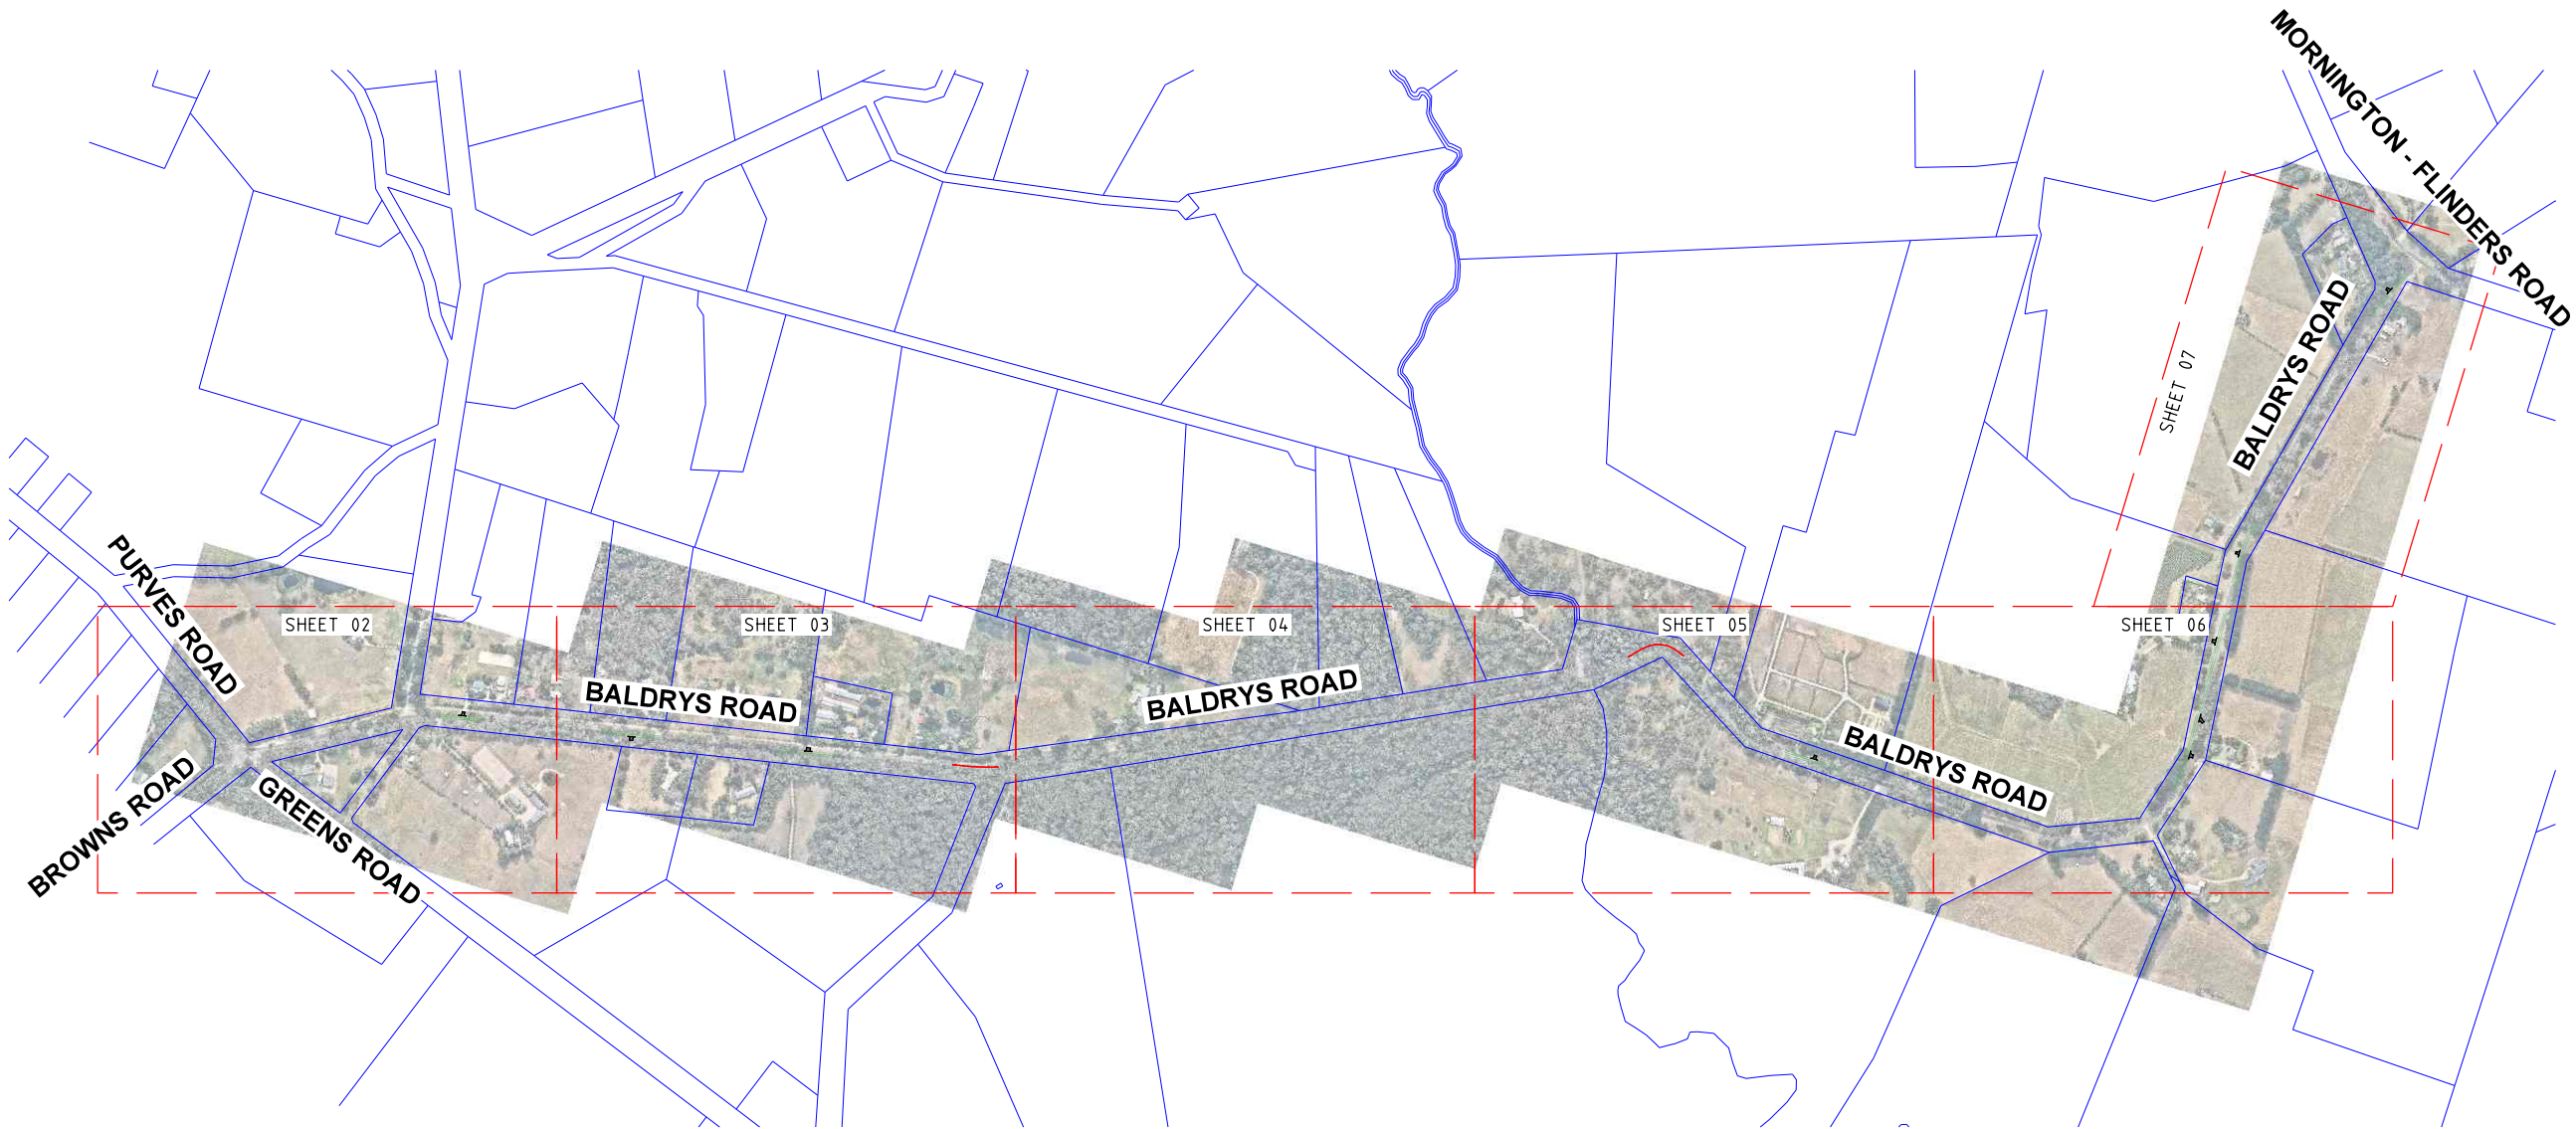

26/10/2023 10:31:05 AM 241652-CTP-21-27-A - Baldrys Road.dgn

WARNING
BEWARE OF UNDERGROUND SERVICES
THE LOCATIONS OF UNDERGROUND SERVICES ARE
APPROXIMATE ONLY AND THEIR EXACT POSITION
SHOULD BE PROVEN ON SITE. NO GUARANTEE IS
GIVEN THAT ALL EXISTING SERVICES ARE SHOWN.

PRELIMINARY PLAN
FOR DISCUSSION PURPOSES ONLY
SUBJECT TO CHANGE WITHOUT
NOTIFICATION
DATE OF ISSUE: 26/10/2023

A	GD	DM	26.10.23	PRELIMINARY ISSUE FOR COMMENT
ISSUE	DRAWN	APP'D	DATE	AMENDMENT

GENERAL NOTES

- NEARMAP AERIAL IMAGE UNDER LICENSE AGREEMENT WITH ROAD SOLUTIONS PTY LTD.
- ALL DIMENSIONS ARE TO FACE OF KERB UNLESS SPECIFIED OTHERWISE.

—

DESIGN

—

EXISTING

—

CADASTRE



MORNINGTON
PENINSULA
Shire



MELWAY 254 E1-J8
FLINDERS
SCALE OF METRES
NTS

**Baldrys Road between Browns Road
and Melbourne - Flinders Road**

Mornington Peninsula Shire

Key Plan

SHEET NO. 1	CONTRACT NO. 241652	DRAWING NO. 241652-CTP-21	ISSUE A
----------------	------------------------	------------------------------	------------

OPTION 4 - EXTENDED SCOPE



FOR CONTINUATION REFER TO SHEET 03

26/10/2023 24:1652-CTP-22
10:31:06 AM 24:1652-CTP-21-27-A - Baldrys Road.dgn

WARNING
BEWARE OF UNDERGROUND SERVICES
THE LOCATIONS OF UNDERGROUND SERVICES ARE
APPROXIMATE ONLY AND THEIR EXACT POSITION
SHOULD BE PROVEN ON SITE. NO GUARANTEE IS
GIVEN THAT ALL EXISTING SERVICES ARE SHOWN.

PRELIMINARY PLAN
FOR DISCUSSION PURPOSES ONLY
SUBJECT TO CHANGE WITHOUT
NOTIFICATION
DATE OF ISSUE: 26/10/2023

A	GD	DM	26.10.23	PRELIMINARY ISSUE FOR COMMENT
ISSUE	DRAWN	APP'D	DATE	AMENDMENT

GENERAL NOTES

- NEARMAP AERIAL IMAGE UNDER LICENSE AGREEMENT WITH ROAD SOLUTIONS PTY LTD.
 - ALL DIMENSIONS ARE TO FACE OF KERB UNLESS SPECIFIED OTHERWISE.
- DESIGN
— EXISTING
— CADASTRE



CLIENT



MELWAY 254 E1-J8
FLINDERS
SCALE OF METRES
0 20 40

Baldrys Road between Browns Road and Melbourne - Flinders Road			
Mornington Peninsula Shire			
Concept Plan			
SHEET NO.	CONTRACT NO.	DRAWING NO.	ISSUE
2	241652	241652-CTP-22	A

OPTION 4 - EXTENDED SCOPE

FOR CONTINUATION REFER TO SHEET 02



FOR CONTINUATION REFER TO SHEET 04

26/10/2023 241652-CTP-23
10:31:06 AM 241652-CTP-21-27-A - Baldrys Road.dgn

WARNING
BEWARE OF UNDERGROUND SERVICES
THE LOCATIONS OF UNDERGROUND SERVICES ARE
APPROXIMATE ONLY AND THEIR EXACT POSITION
SHOULD BE PROVEN ON SITE. NO GUARANTEE IS
GIVEN THAT ALL EXISTING SERVICES ARE SHOWN.

PRELIMINARY PLAN
FOR DISCUSSION PURPOSES ONLY
SUBJECT TO CHANGE WITHOUT
NOTIFICATION
DATE OF ISSUE: 26/10/2023

A	GD	DM	26.10.23	PRELIMINARY ISSUE FOR COMMENT
ISSUE	DRAWN	APP'D	DATE	AMENDMENT

GENERAL NOTES

1. NEARMAP AERIAL IMAGE UNDER LICENSE AGREEMENT WITH ROAD SOLUTIONS PTY LTD.

2. ALL DIMENSIONS ARE TO FACE OF KERB UNLESS SPECIFIED OTHERWISE.

— DESIGN

— EXISTING

— CADASTRE



CLIENT

MELWAY 254 E1-J8
FLINDERS
SCALE OF METRES
0 20 40

Baldrys Road between Browns Road and Melbourne - Flinders Road
Mornington Peninsula Shire
Concept Plan

SHEET NO.
3


CONTRACT NO.
241652

DRAWING NO.
241652-CTP-23

ISSUE
A

OPTION 4 - EXTENDED SCOPE

FOR CONTINUATION REFER TO SHEET 03

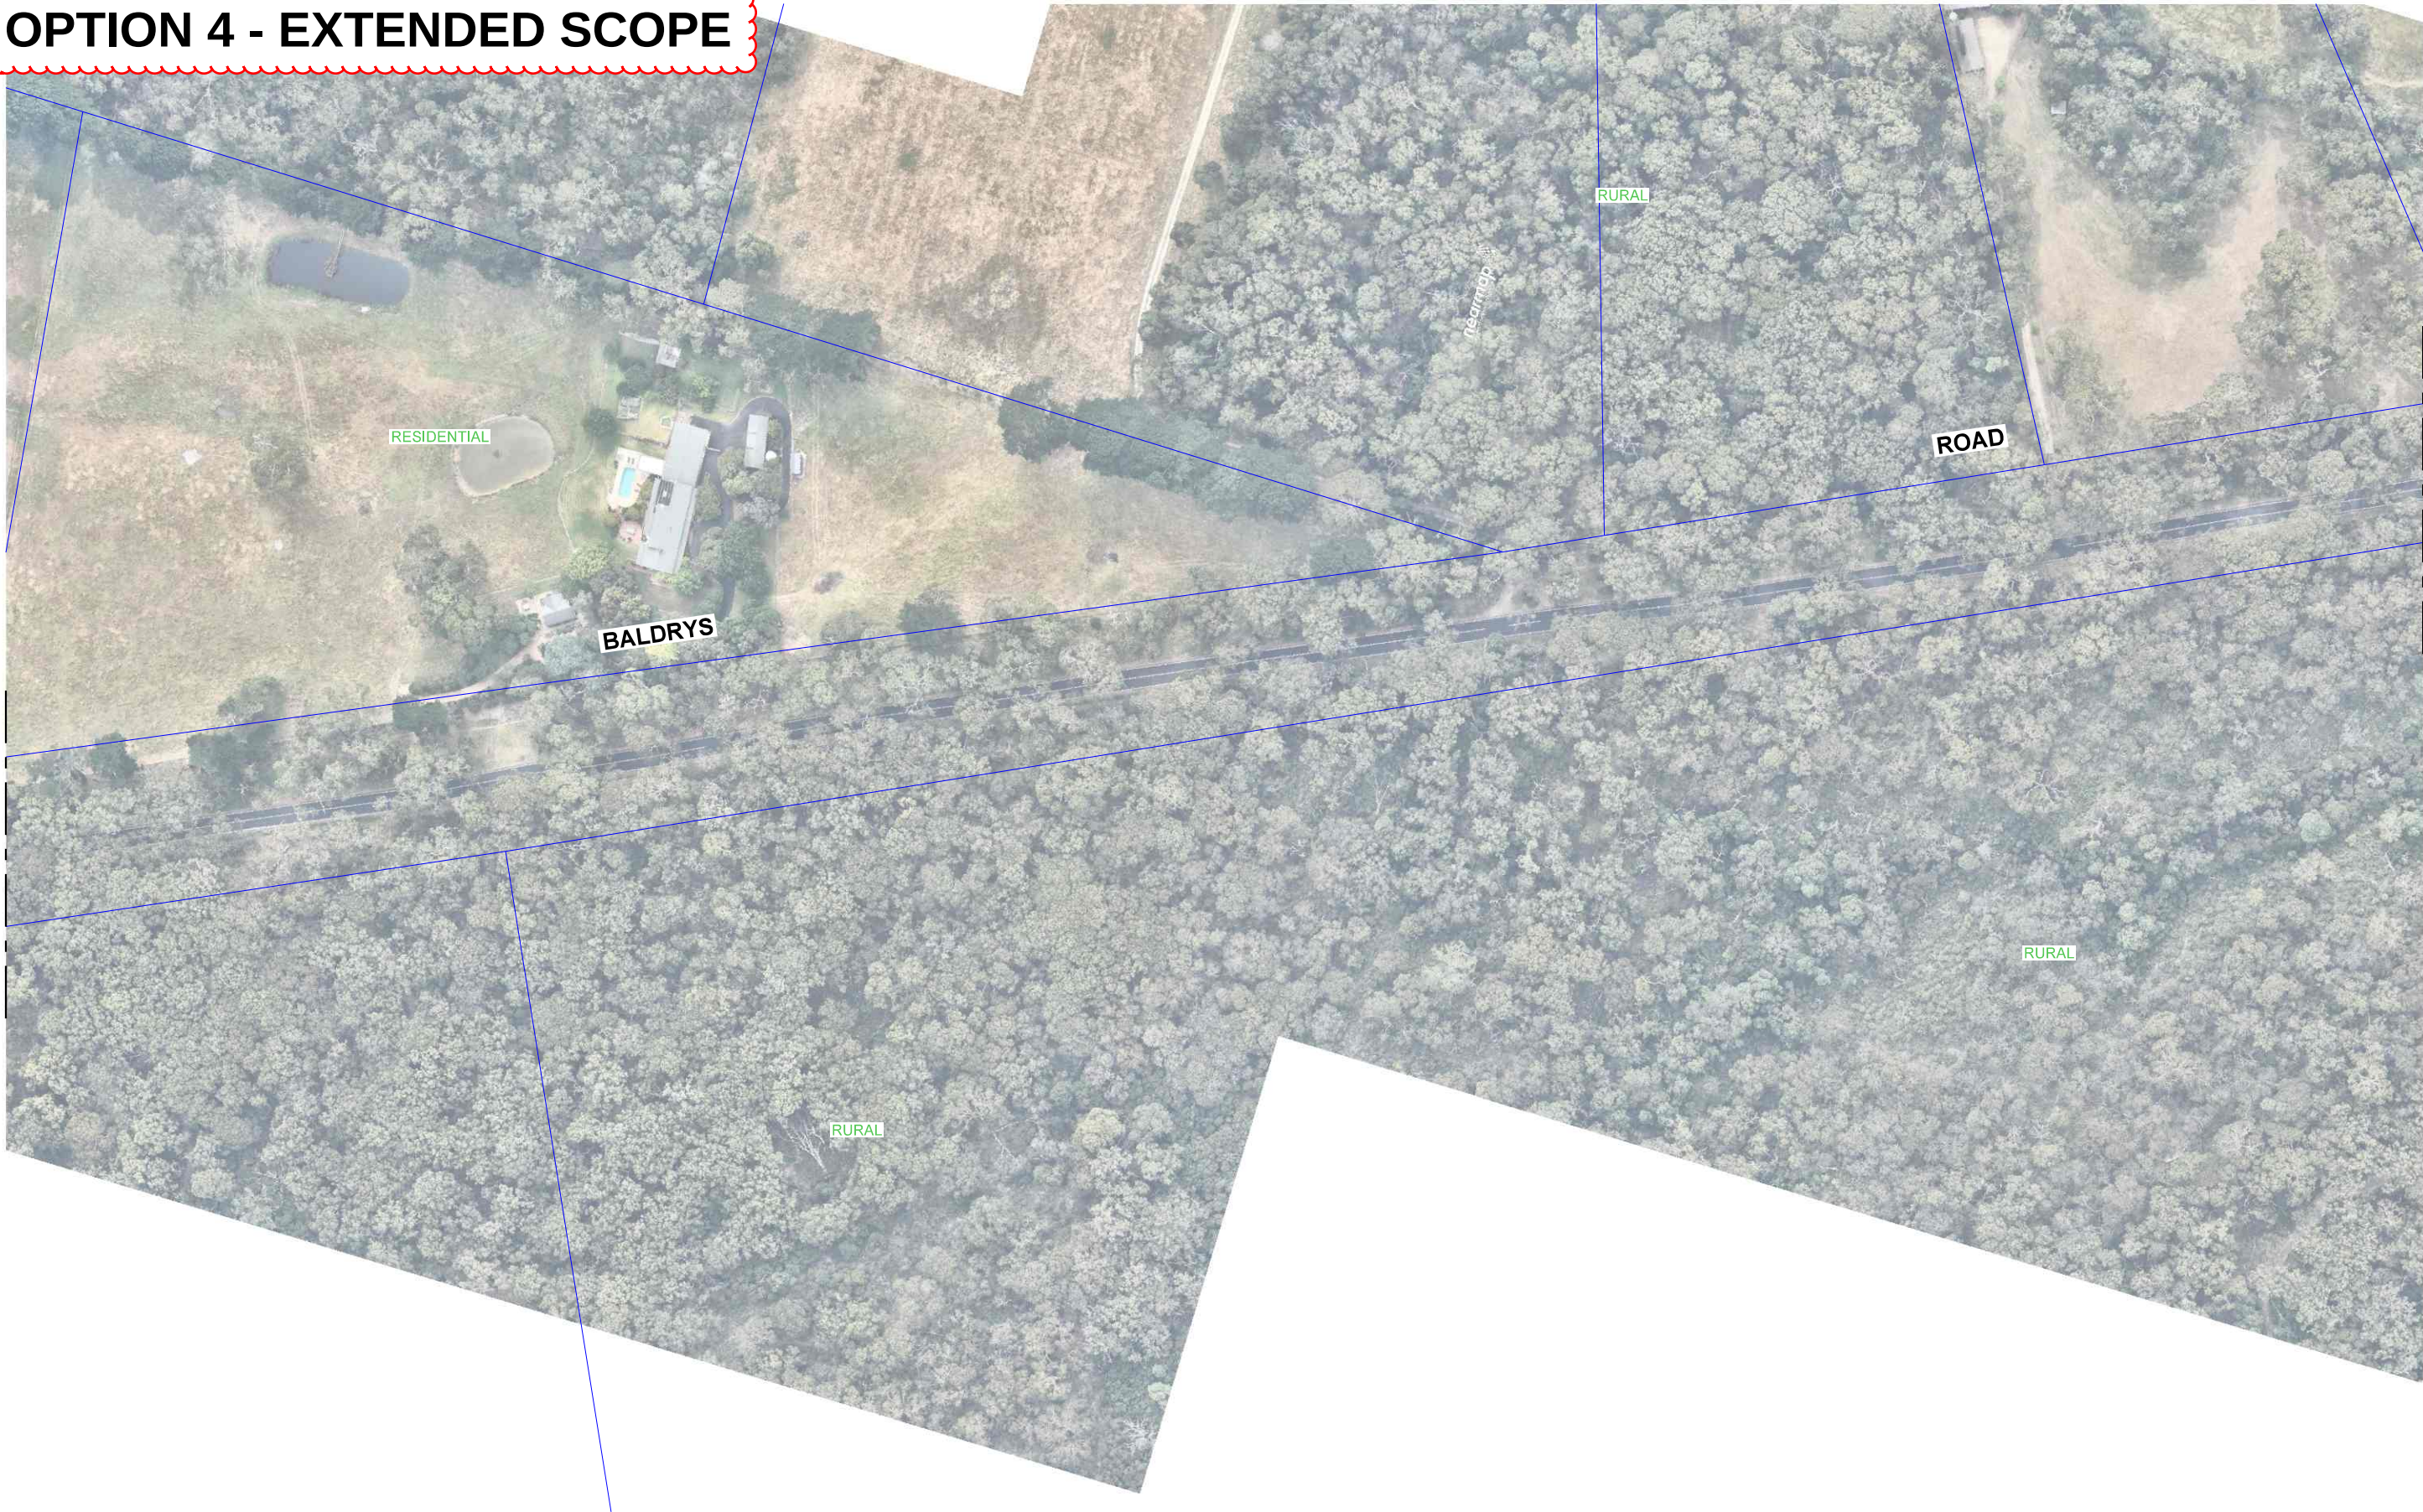

FOR CONTINUATION REFER TO SHEET 05

26/10/2023 24:1652-CTP-24
10:31:07 AM 24:1652-CTP-21-27-A - Baldrys Road.dgn

WARNING
BEWARE OF UNDERGROUND SERVICES
THE LOCATIONS OF UNDERGROUND SERVICES ARE
APPROXIMATE ONLY AND THEIR EXACT POSITION
SHOULD BE PROVEN ON SITE. NO GUARANTEE IS
GIVEN THAT ALL EXISTING SERVICES ARE SHOWN.

PRELIMINARY PLAN
FOR DISCUSSION PURPOSES ONLY
SUBJECT TO CHANGE WITHOUT
NOTIFICATION
DATE OF ISSUE: 26/10/2023


A	GD	DM	26.10.23	PRELIMINARY ISSUE FOR COMMENT
ISSUE	DRAWN	APP'D	DATE	AMENDMENT

GENERAL NOTES

- NEARMAP AERIAL IMAGE UNDER LICENSE AGREEMENT WITH ROAD SOLUTIONS PTY LTD.
 - ALL DIMENSIONS ARE TO FACE OF KERB UNLESS SPECIFIED OTHERWISE.
- DESIGN
— EXISTING
— CADASTRE



CLIENT

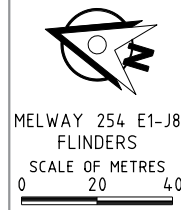


Baldrys Road between Browns Road and Melbourne - Flinders Road

Mornington Peninsula Shire
Concept Plan

SHEET NO.	CONTRACT NO.	DRAWING NO.	ISSUE
4	241652	241652-CTP-24	A

OPTION 4 - EXTENDED SCOPE

FOR CONTINUATION REFER TO SHEET 04

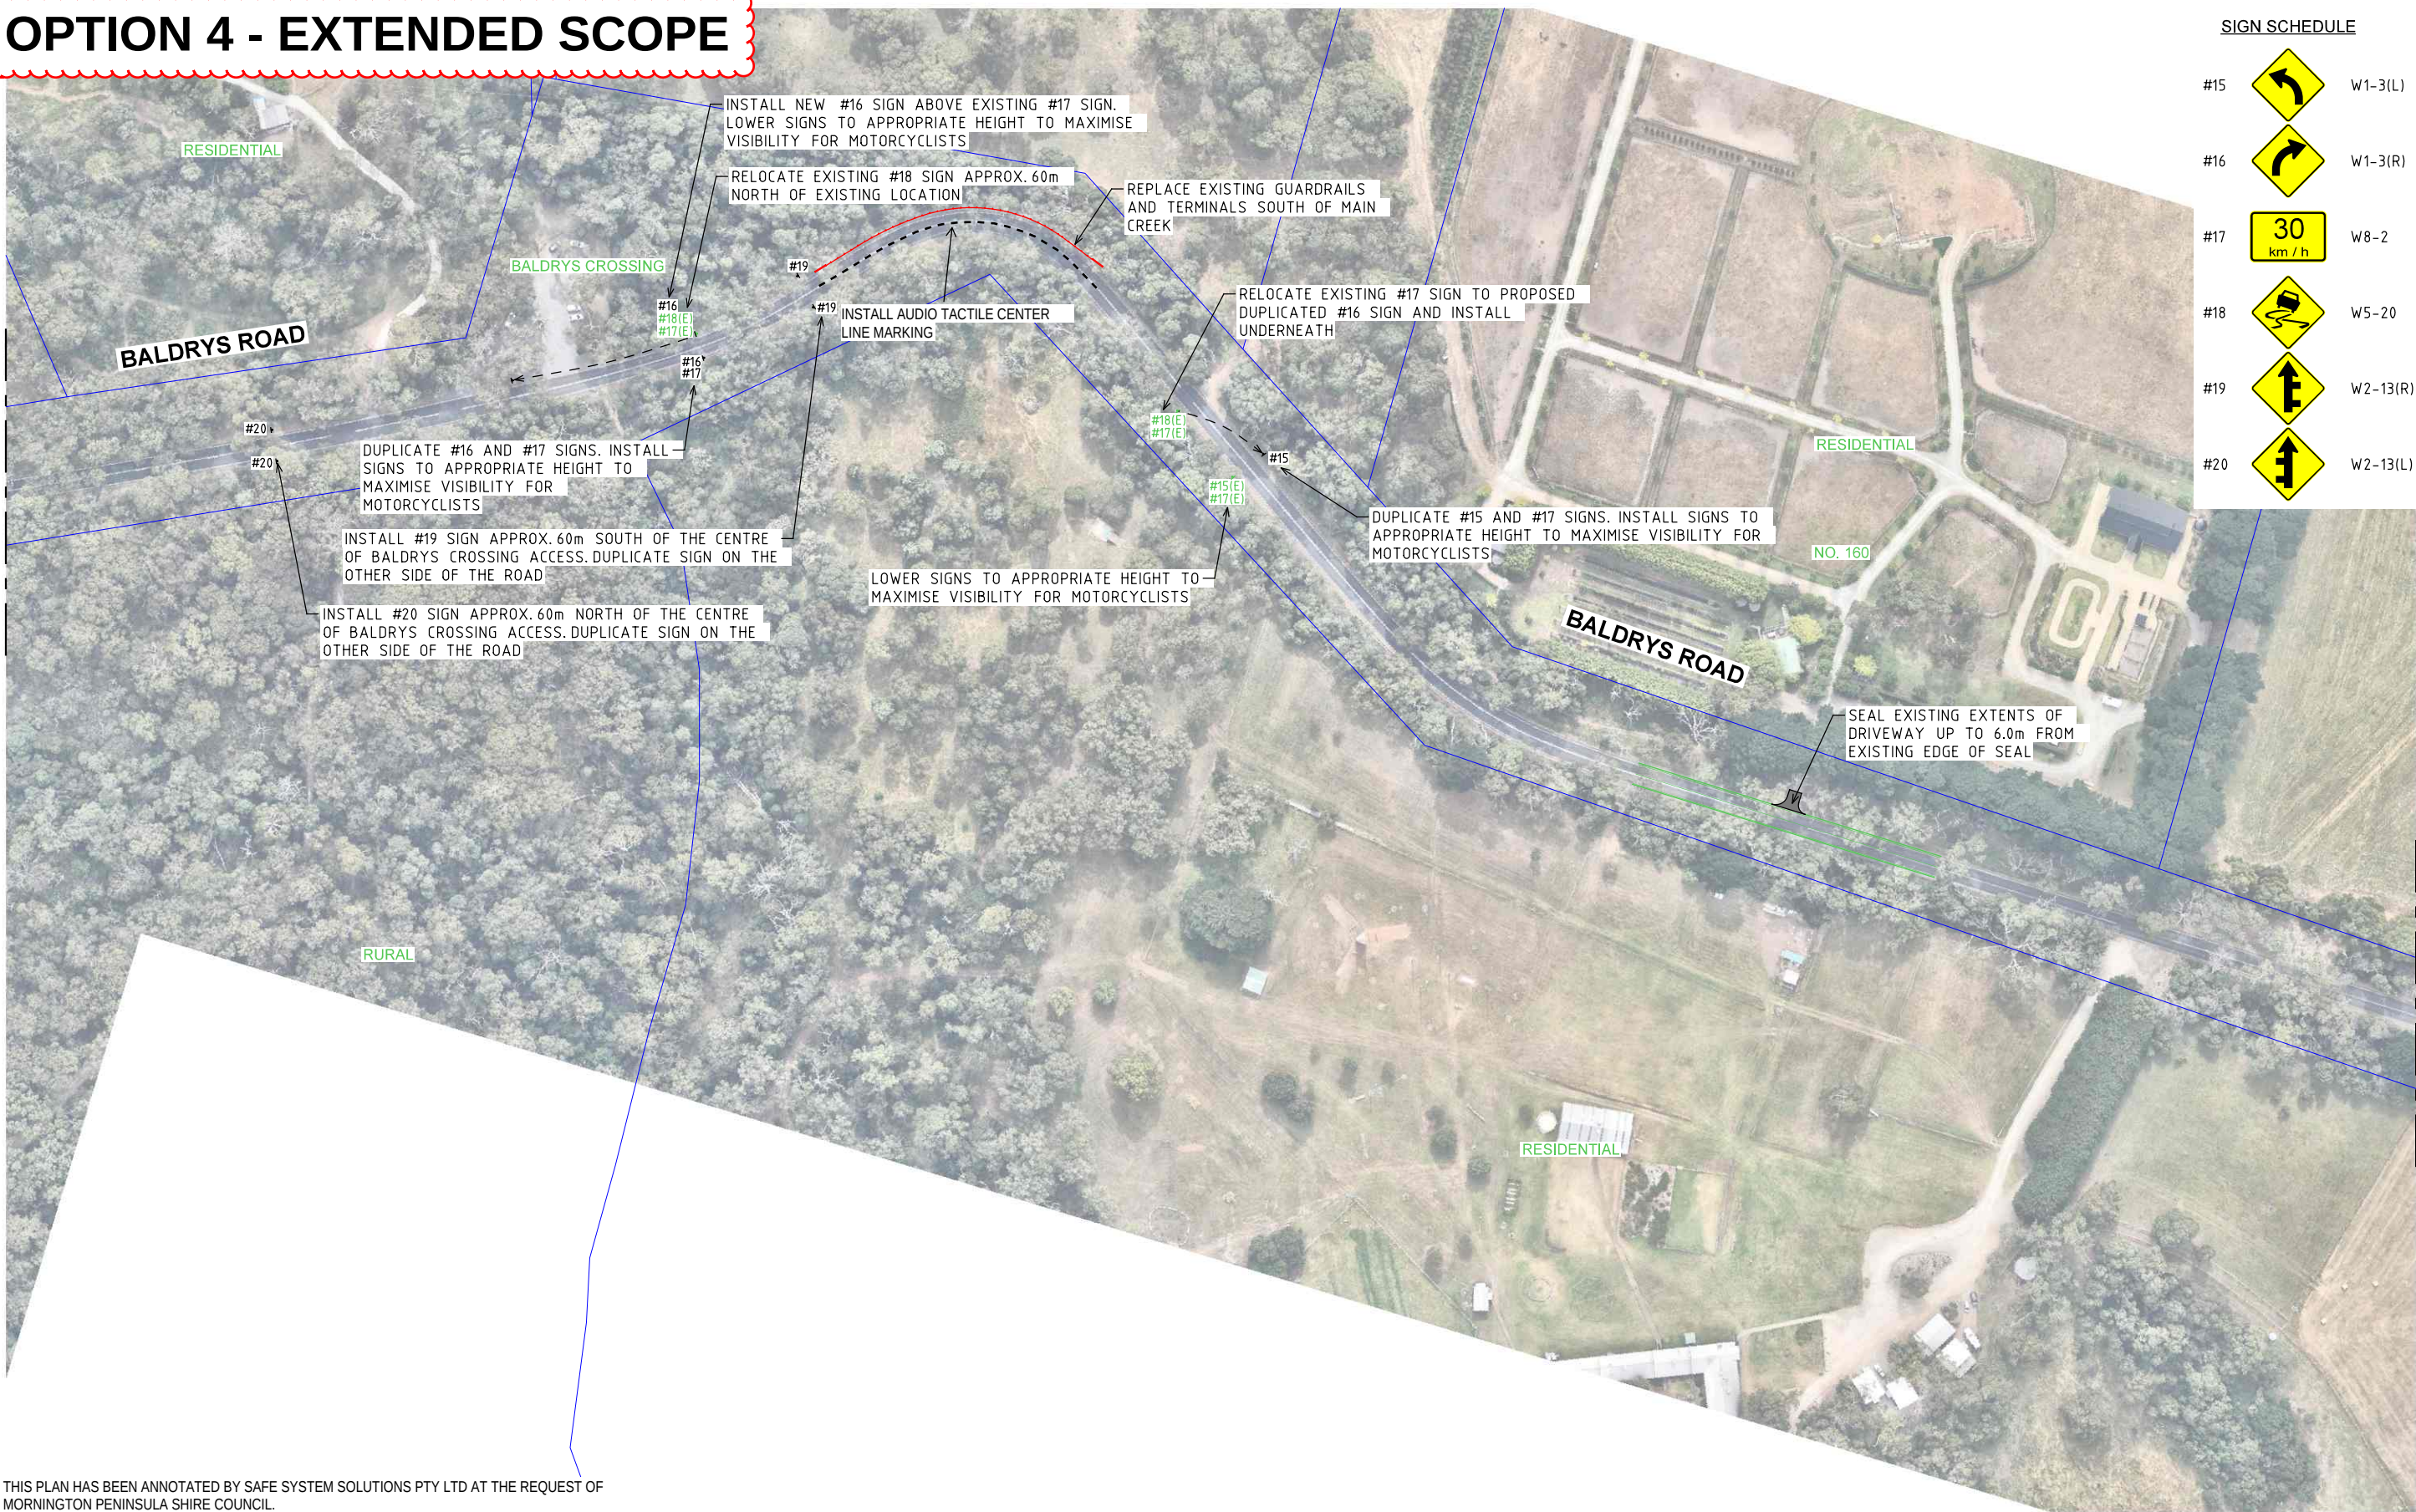

SIGN SCHEDULE		
#15		W1-3(L)
#16		W1-3(R)
#17		W8-2
#18		W5-20
#19		W2-13(R)
#20		W2-13(L)

FOR CONTINUATION REFER TO SHEET 06

THIS PLAN HAS BEEN ANNOTATED BY SAFE SYSTEM SOLUTIONS PTY LTD AT THE REQUEST OF MORNINGTON PENINSULA SHIRE COUNCIL.
A CALLOUT TO INSTALL AUDIO TACTILE CENTER LINE MARKING HAS BEEN ADDED.

26/10/2023 24:1652-CTP-25
10:31:08 AM 24:1652-CTP-21-27-A - Baldrys Road.dgn

WARNING
BEWARE OF UNDERGROUND SERVICES
THE LOCATIONS OF UNDERGROUND SERVICES ARE APPROXIMATE ONLY AND THEIR EXACT POSITION SHOULD BE PROVEN ON SITE. NO GUARANTEE IS GIVEN THAT ALL EXISTING SERVICES ARE SHOWN.

PRELIMINARY PLAN
FOR DISCUSSION PURPOSES ONLY
SUBJECT TO CHANGE WITHOUT NOTIFICATION
DATE OF ISSUE: 26/10/2023

A	GD	DM	26.10.23	PRELIMINARY ISSUE FOR COMMENT
ISSUE	DRAWN	APP'D	DATE	AMENDMENT

GENERAL NOTES

- NEARMAP AERIAL IMAGE UNDER LICENSE AGREEMENT WITH ROAD SOLUTIONS PTY LTD.
- ALL DIMENSIONS ARE TO FACE OF KERB UNLESS SPECIFIED OTHERWISE.

— DESIGN

— EXISTING

— CADASTRE



CLIENT

MELWAY 254 E1-J8
FLINDERS
SCALE OF METRES
0 20 40

Baldrys Road between Browns Road and Melbourne - Flinders Road
Mornington Peninsula Shire
Concept Plan

SHEET NO. 5	CONTRACT NO. 241652	DRAWING NO. 241652-CTP-25	ISSUE A
----------------	------------------------	------------------------------	------------

OPTION 4 - EXTENDED SCOPE



FOR CONTINUATION REFER TO SHEET 05

FOR CONTINUATION REFER TO SHEET 07

26/10/2023 241652-CTP-26
10:31:08 AM 241652-CTP-21-27-A - Baldrys Road.dgn

WARNING
BEWARE OF UNDERGROUND SERVICES
THE LOCATIONS OF UNDERGROUND SERVICES ARE
APPROXIMATE ONLY AND THEIR EXACT POSITION
SHOULD BE PROVEN ON SITE. NO GUARANTEE IS
GIVEN THAT ALL EXISTING SERVICES ARE SHOWN.

PRELIMINARY PLAN
FOR DISCUSSION PURPOSES ONLY
SUBJECT TO CHANGE WITHOUT
NOTIFICATION
DATE OF ISSUE: 26/10/2023

A	GD	DM	26.10.23	PRELIMINARY ISSUE FOR COMMENT
ISSUE	DRAWN	APP'D	DATE	AMENDMENT

GENERAL NOTES

- NEARMAP AERIAL IMAGE UNDER LICENSE AGREEMENT WITH ROAD SOLUTIONS PTY LTD.
 - ALL DIMENSIONS ARE TO FACE OF KERB UNLESS SPECIFIED OTHERWISE.
- DESIGN
— EXISTING
— CADASTRE



CLIENT



MELWAY 254 E1-J8
FLINDERS
SCALE OF METRES
0 20 40

**Baldrys Road between Browns Road
and Melbourne - Flinders Road**

Mornington Peninsula Shire

Concept Plan

SHEET NO.	CONTRACT NO.	DRAWING NO.	ISSUE
6	241652	241652-CTP-26	A

OPTION 4 - EXTENDED SCOPE



26/10/2023 10:31:09 AM 241652-CTP-27 241652-CTP-21-27-A - Baldrys Road.dgn

WARNING
BEWARE OF UNDERGROUND SERVICES
THE LOCATIONS OF UNDERGROUND SERVICES ARE
APPROXIMATE ONLY AND THEIR EXACT POSITION
SHOULD BE PROVEN ON SITE. NO GUARANTEE IS
GIVEN THAT ALL EXISTING SERVICES ARE SHOWN.

PRELIMINARY PLAN
FOR DISCUSSION PURPOSES ONLY
SUBJECT TO CHANGE WITHOUT
NOTIFICATION
DATE OF ISSUE: 26/10/2023


A	GD	DM	26.10.23	PRELIMINARY ISSUE FOR COMMENT
ISSUE	DRAWN	APP'D	DATE	AMENDMENT

GENERAL NOTES

- NEARMAP AERIAL IMAGE UNDER LICENSE AGREEMENT WITH ROAD SOLUTIONS PTY LTD.
 - ALL DIMENSIONS ARE TO FACE OF KERB UNLESS SPECIFIED OTHERWISE.
- DESIGN
— EXISTING
— CADASTRE



CLIENT

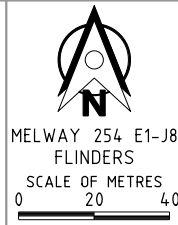

Baldrys Road between Browns Road and Melbourne - Flinders Road
Mornington Peninsula Shire
Concept Plan

SHEET NO.	CONTRACT NO.	DRAWING NO.	ISSUE
7	241652	241652-CTP-27	A