


26/08/2025 14:10 PM S:\MODEL\NAMES C:\Users\MichaelBarrese\SAFE SYSTEM SOLUTIONS PTY LTD\Projects - S20240478 MPSC Motorcycle Project\6 Drawings\2 SSS\S20240478 SHANDS Cover.dgn

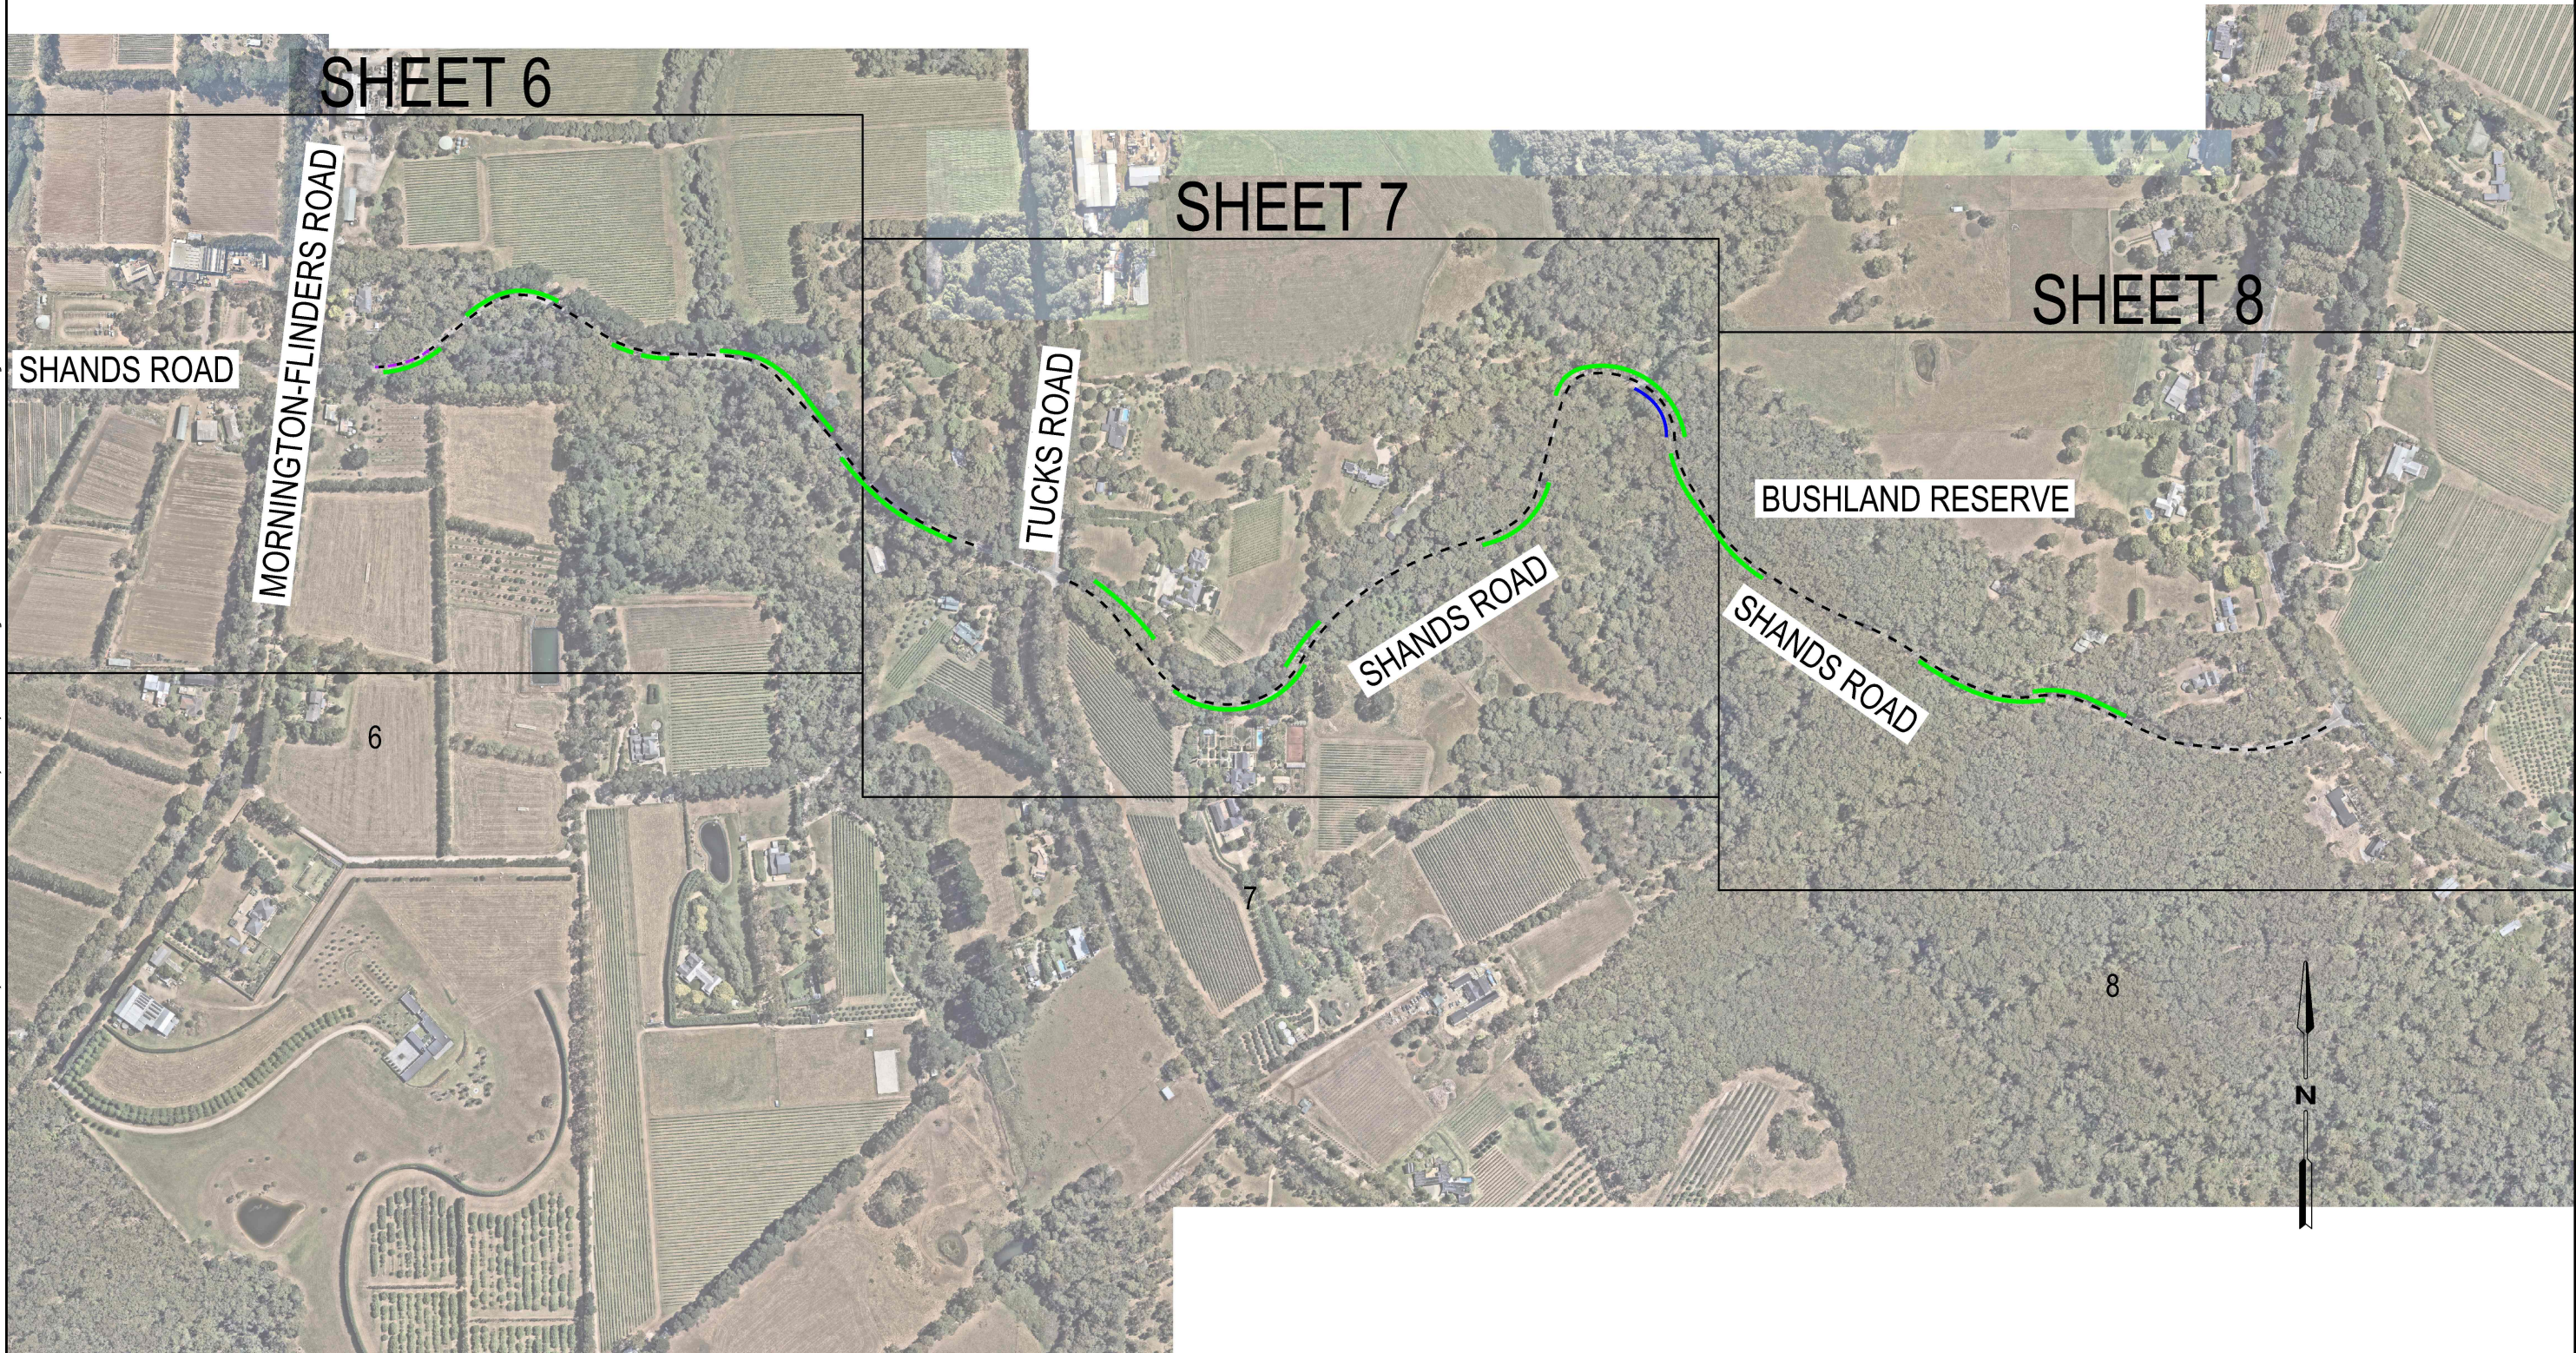

ISSUE	APP'D	DATE	AMENDMENT
E			
D	JT	20/08	PER COUNCIL COMMENTS (15/08)
C	MB	15/07	PER COUNCIL COMMENTS (30/06)
B	IM	16/04	PER COUNCIL COMMENTS (11/04)
A	IM	24/03	PER COUNCIL COMMENTS (20/03)

GENERAL NOTES	
1 SHANDS ROAD COVER SHEET	
2 AERIAL IMAGE - NEARMAPS JULY 2025	
3 ALL SIGNS AND LINEMARKING TO BE INSTALLED IN ACCORDANCE WITH	
VICROADS TEM VOLUME 2 AND AS1742.2	
4 ALL EXISTING SIGNS TO BE RETAINED UNLESS OTHERWISE STATED	

 Safe System Solutions Pty Ltd 4/35 Hope Street Brunswick VIC 3056 Phone (03) 9381 2222 www.safesystemsolutions.com.au	DESIGNED SSS AUGUST 2025	 MORNINGTON PENINSULA Shire
	APPROVED M MCCARDEL Date	
CAT: CLIENT PROJ: S20240478 FILE: S20240478 SHANDS ROAD COVER SHEET		SCALE OF METRES NTS HOR VER

MOTORCYCLE SAFETY IMPROVEMENT PROJECT				
CONCEPT PLANS				
SITE 4 SHANDS ROAD COVER SHEET				
FILE NO	CONTRACT NO	SHEET NO	DRAWING NO	ISSUE

26/08/2025 14:12 PM S:\Users\MichaelBarrese\SAFE SYSTEM SOLUTIONS PTY LTD\Projects - S20240478 WPSC Motorcycle Project\6 Drawings\2 SSS\S20240478-ap-06.dgn



LEGEND

- AUDIO TACTILE CENTER LINE MARKING
- PROPOSED BARRIER SYSTEM WITH UNDER-RUN PROTECTION
- EXISTING BARRIER
- PROPOSED UNDERRUN PROTECTION
- PROPOSED BELLMOUTH SEAL
- PROPOSED SHOULDER SEAL

ISSUE	APP'D	DATE	AMENDMENT
E			
D	JT	20/08	PER COUNCIL COMMENTS (15/08)
C	MB	15/07	PER COUNCIL COMMENTS (30/06)
B	IM	16/04	PER COUNCIL COMMENTS (11/04)
A	IM	24/03	PER COUNCIL COMMENTS (20/03)

GENERAL NOTES
1. LOCAL ROAD - SHANDS ROAD (80 KM/H)
2. AERIAL IMAGE - NEARMAPS FEBRUARY 2025
3. ALL SIGNS AND LINEMARKING TO BE INSTALLED IN ACCORDANCE WITH VICROADS TEM VOLUME 2 AND AS1742.2
4. ALL EXISTING SIGNS TO BE RETAINED UNLESS OTHERWISE STATED


Safe System Solutions Pty Ltd
4/35 Hope Street
Brunswick VIC 3056
Phone (03) 9381 2222
www.safesystemsolutions.com.au

DESIGNED
SSS
AUGUST 2025
APPROVED
M MCCARDEL
Date
CAT: CLIENT
PROJ: S20240478
FILE: S20240478-ap-06


MORNINGTON
PENINSULA
Shire

SCALE OF METRES
HOR 0 20 40
VER


MOTORCYCLE SAFETY IMPROVEMENT PROJECT CONCEPT PLANS SITE 4 - SHANDS ROAD

FILE NO	CONTRACT NO	SHEET NO	DRAWING NO	ISSUE
		6		

26/08/2025 14:18 PM S:\Users\MichaelBarrese\SAFE SYSTEM SOLUTIONS PTY LTD\Projects - S20240478 MPSC Motorcycle Project\6 Drawings\2 SSS\S20240478-ap-07.dgn

LEGEND

- AUDIO TACTILE CENTER LINE MARKING
- PROPOSED BARRIER SYSTEM WITH UNDER-RUN PROTECTION
- EXISTING BARRIER
- PROPOSED UNDERRUN PROTECTION
- PROPOSED BELLMOUTH SEAL
- PROPOSED SHOULDER SEAL

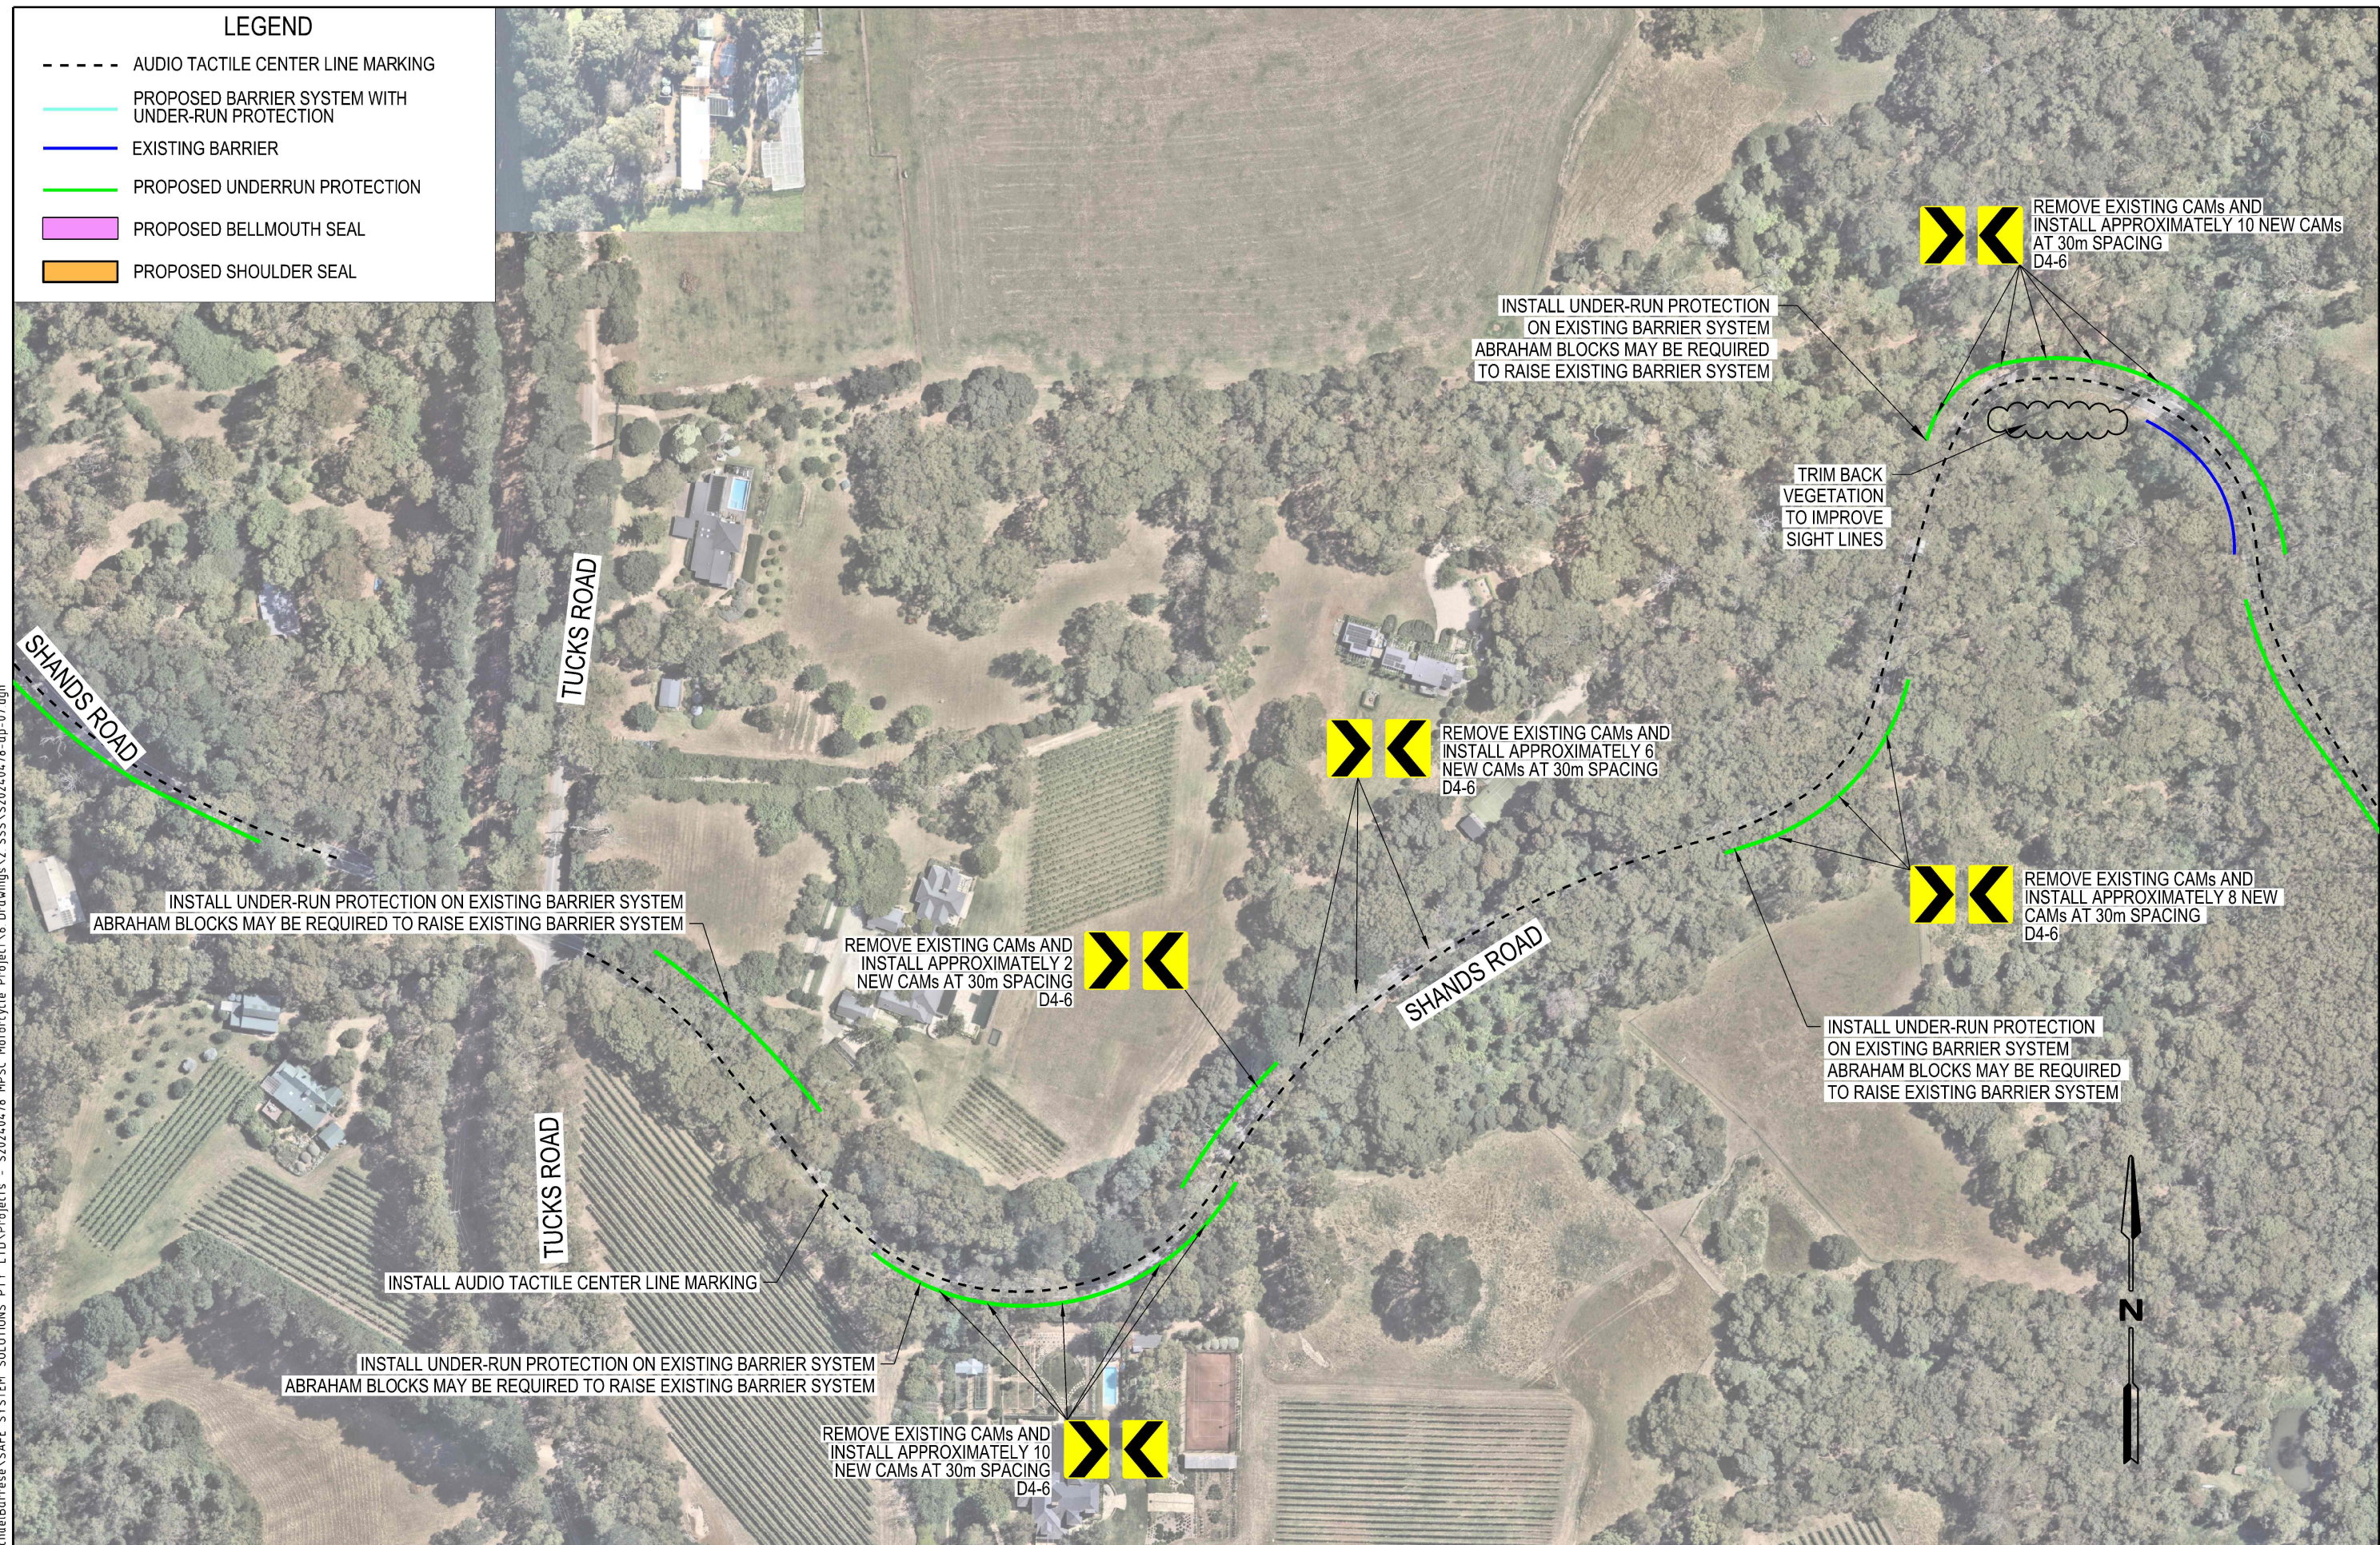

ISSUE	APP'D	DATE	AMENDMENT
E			
D	JT	20/08	PER COUNCIL COMMENTS (15/08)
C	MB	15/07	PER COUNCIL COMMENTS (30/06)
B	IM	16/04	PER COUNCIL COMMENTS (11/04)
A	IM	24/03	PER COUNCIL COMMENTS (20/03)


GENERAL NOTES	
1 LOCAL ROAD - SHANDS ROAD (80 KM/H)	
2 AERIAL IMAGE - NEARMAPS FEBRUARY 2025	
3 ALL SIGNS AND LINEMARKING TO BE INSTALLED IN ACCORDANCE WITH VICROADS TEM VOLUME 2 AND AS1742.2	
4 ALL EXISTING SIGNS TO BE RETAINED UNLESS OTHERWISE STATED	

 Safe System Solutions Pty Ltd 4/35 Hope Street Brunswick VIC 3056 Phone (03) 9381 2222 www.safesystemsolutions.com.au	DESIGNED SSS AUGUST 2025
	APPROVED M MCCARDEL Date
CAT: CLIENT PROJ: S20240478 FILE: S20240478-ap-07	

 MORNINGTON PENINSULA Shire	SCALE OF METRES HOR 0 20 40 VER

MOTORCYCLE SAFETY IMPROVEMENT PROJECT				
CONCEPT PLANS				
SITE 4 SHANDS ROAD				
FILE NO	CONTRACT NO	SHEET NO 7	DRAWING NO	ISSUE

26/08/2025 14:23 PM S:\Users\MichaelBarrese\SAFE SYSTEM SOLUTIONS PTY LTD\Projects - S20240478 MPSC Motorcycle Project\6 Drawings\2 SSS\S20240478-ap-08.dgn

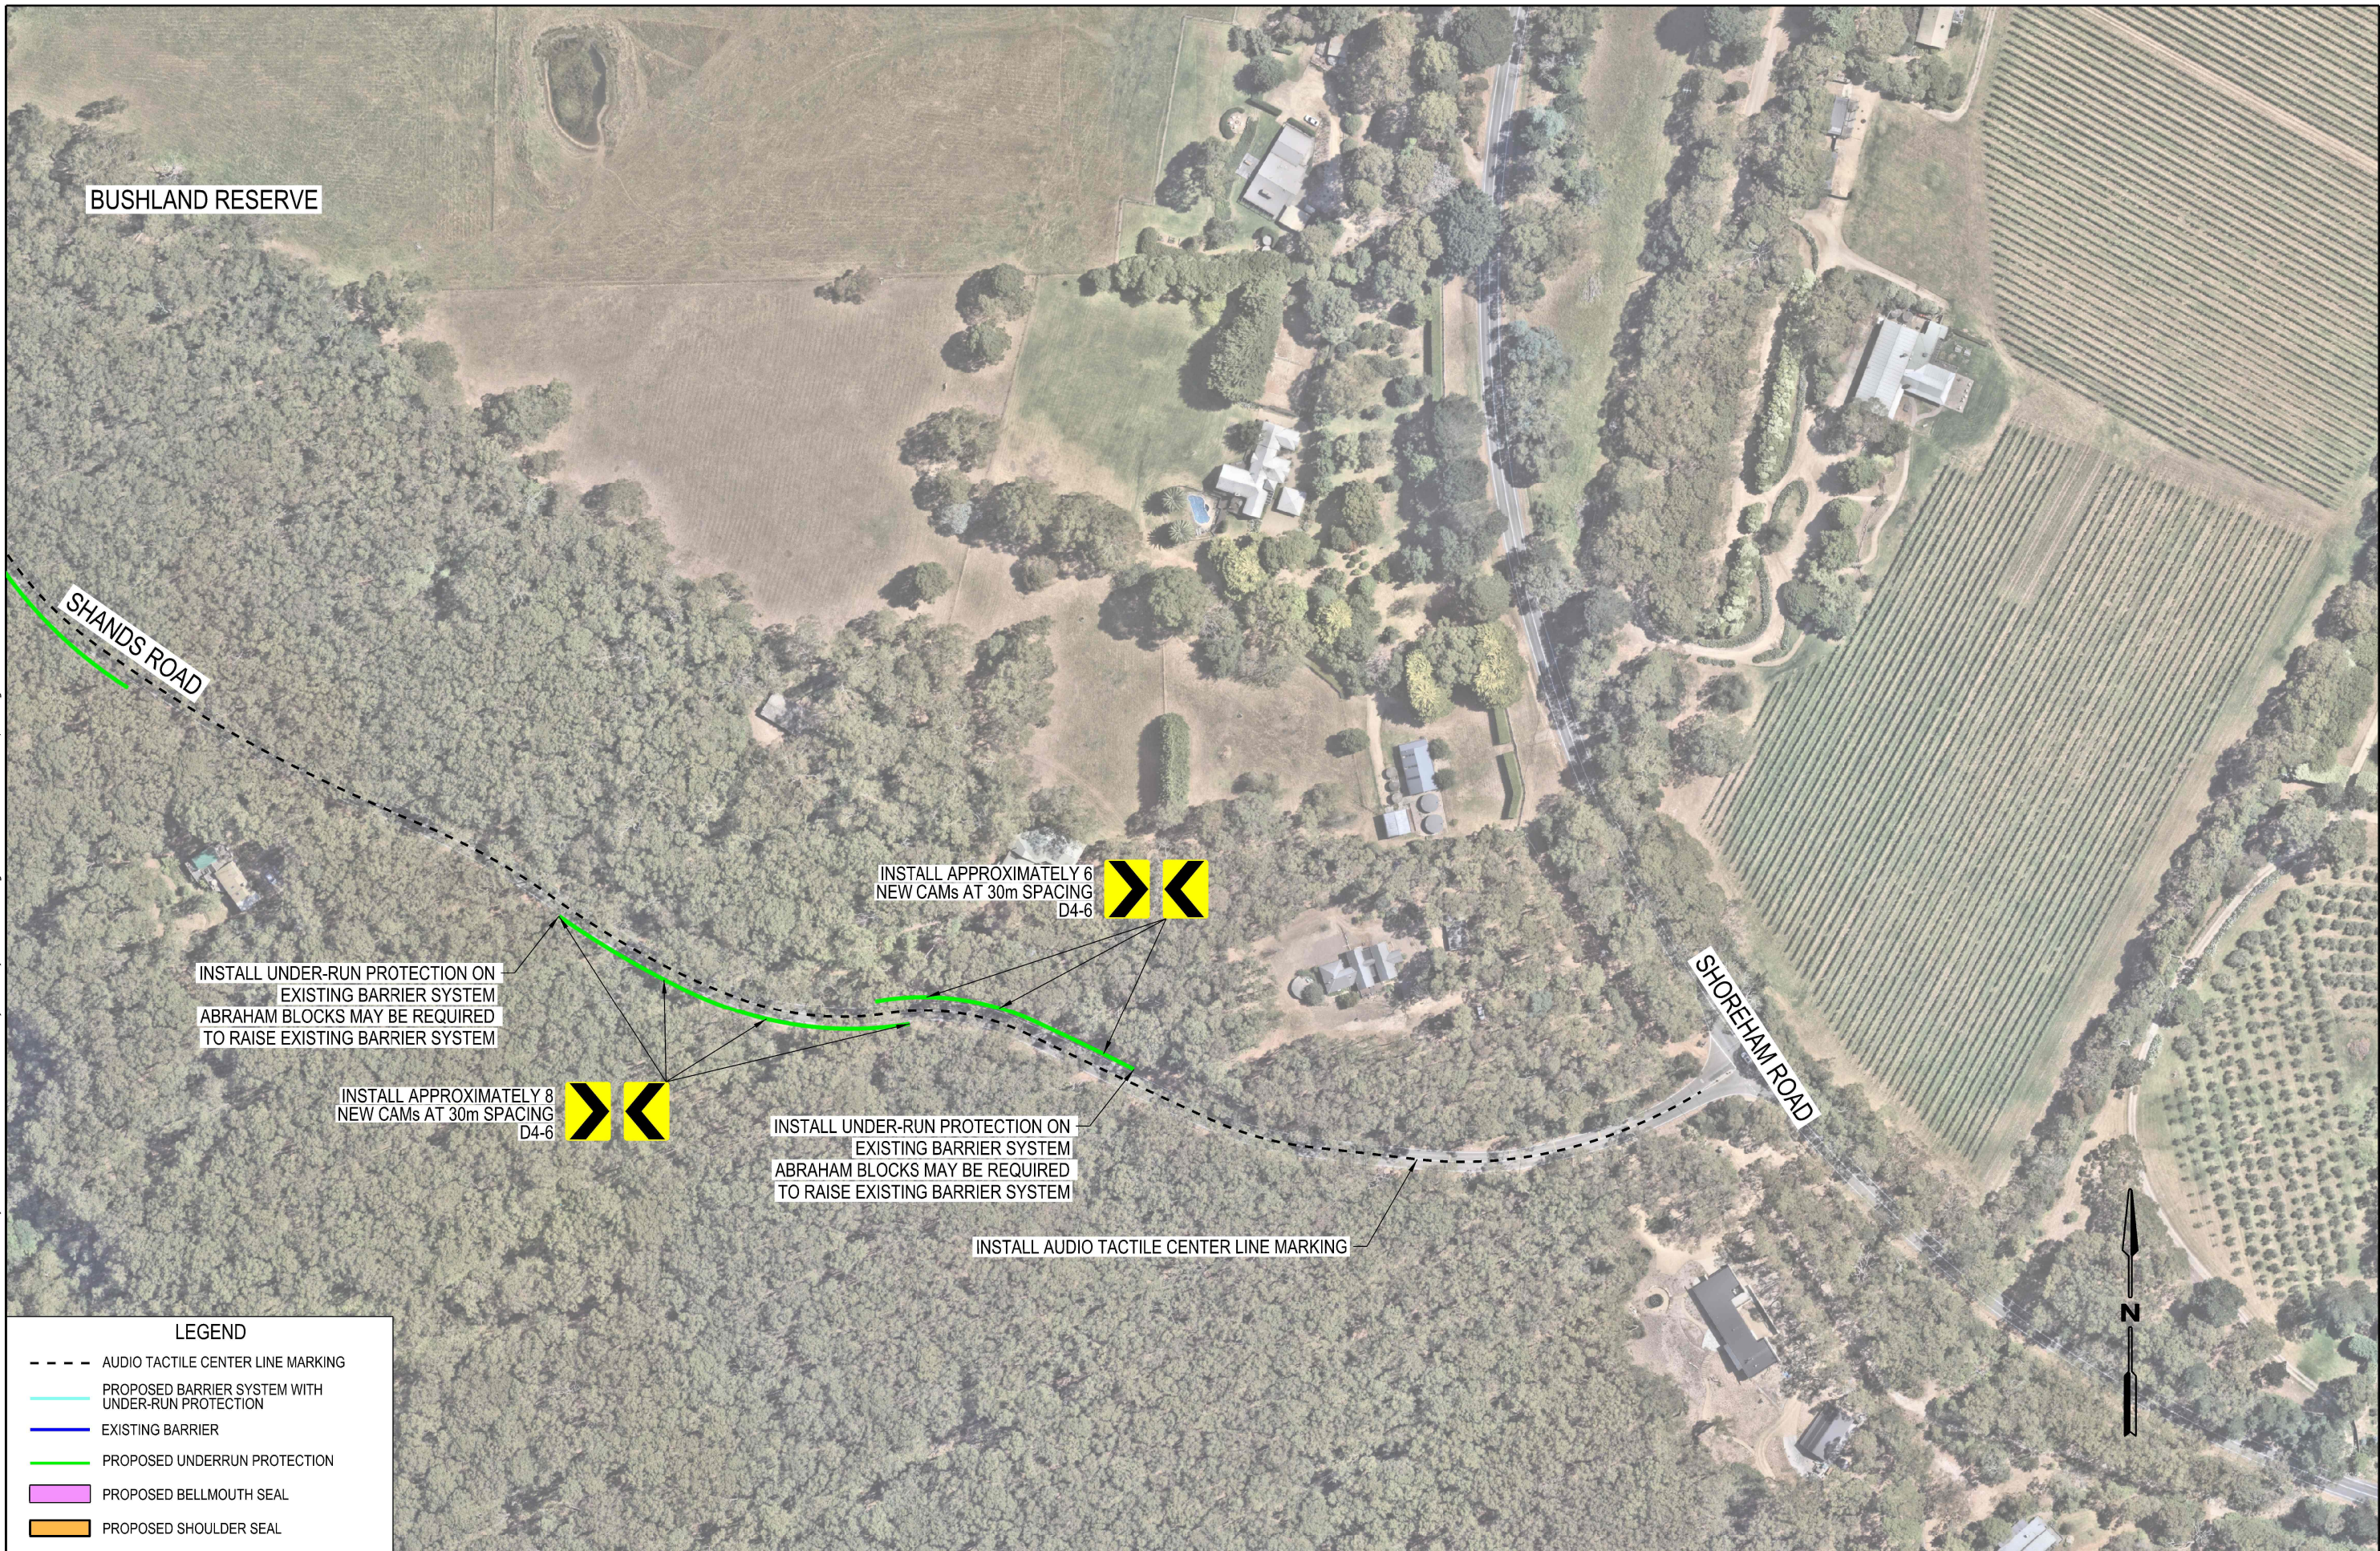

ISSUE	APP'D	DATE	AMENDMENT
E			
D	JT	20/08	PER COUNCIL COMMENTS (15/08)
C	MB	15/07	PER COUNCIL COMMENTS (30/06)
B	IM	16/04	PER COUNCIL COMMENTS (11/04)
A	IM	24/03	PER COUNCIL COMMENTS (20/03)

GENERAL NOTES	
1 LOCAL ROAD - SHANDS ROAD (80 KM/H)	
2 AERIAL IMAGE - NEARMAPS FEBRUARY 2025	
3 ALL SIGNS AND LINEMARKING TO BE INSTALLED IN ACCORDANCE WITH VICROADS TEM VOLUME 2 AND AS1742.2	
4 ALL EXISTING SIGNS TO BE RETAINED UNLESS OTHERWISE STATED	

 Safe System Solutions Pty Ltd 4/35 Hope Street Brunswick VIC 3056 Phone (03) 9381 2222 www.safesystemsolutions.com.au	DESIGNED SSS AUGUST 2025
	APPROVED M MCCARDEL
	Date
	CAT: CLIENT PROJ: S20240478 FILE: S20240478-ap-08

 MORNINGTON PENINSULA Shire	SCALE OF METRES HOR 0 20 40 VER

MOTORCYCLE SAFETY IMPROVEMENT PROJECT CONCEPT PLANS SITE 4 SHANDS ROAD				
FILE NO	CONTRACT NO	SHEET NO 8	DRAWING NO	ISSUE