









## SIGN SCHEDULE

|     |                                                                                   |         |
|-----|-----------------------------------------------------------------------------------|---------|
| #1  |  | R1-1    |
| #3  |  | R2-3(L) |
| #4  |  | D4-1-2  |
| #19 |  | W5-10   |
| #20 |  | W8-2    |



FOR CONTINUATION REFER TO SHEET 02

9  
0

 DESIGN  
 EXISTING  
 CADASTRE

**PRELIMINARY PLAN**  
FOR DISCUSSION PURPOSES ONLY  
SUBJECT TO CHANGE WITHOUT  
NOTIFICATION  
DATE OF ISSUE: 22/10/2025

**WARNING**  
BEWARE OF UNDERGROUND SERVICES  
THE LOCATIONS OF UNDERGROUND SERVICES ARE  
APPROXIMATE ONLY AND THEIR EXACT POSITION  
SHOULD BE PROVEN ON SITE. NO GUARANTEE IS  
GIVEN THAT ALL EXISTING SERVICES ARE SHOWN.

|       |       |       |          |                               |
|-------|-------|-------|----------|-------------------------------|
| E     |       |       |          |                               |
| D     |       |       |          |                               |
| C     | LV    | DM    | 22/10/25 | CLIENT COMMENTS               |
| B     | LV/GD | DM    | 14/10/25 | CLIENT COMMENTS               |
| A     | LV/GD | DM    | 29/09/25 | PRELIMINARY ISSUE FOR COMMENT |
| ISSUE | DRAWN | APP'D | DATE     | AMENDMENT                     |

| GENERAL NOTES |                                                                |
|---------------|----------------------------------------------------------------|
| 1.            | BASE FROM NEARMAP AERIAL IMAGE WITH PERMISSION.                |
| 2.            | ALL DIMENSIONS ARE TO FACE OF KERB UNLESS SPECIFIED OTHERWISE. |



MORNINGTON



|       |
|-------|
| CAT:  |
| PROJ: |
| FILE: |

|        |  |
|--------|--|
| CLIENT |  |
|--------|--|



SCALE OF METRES  
HOR 0 5  
VER

# Wilsons Road between Esplanade and Neapean Highway

Mornington Peninsula Shire

## Concept Plan

|    |              |           |               |       |
|----|--------------|-----------|---------------|-------|
| 10 | CONTRACT NO. | SHEET NO. | DRAWING NO.   | ISSUE |
|    |              | 3         | 241673-CTP-03 | C     |



23/10/2025 24-1673-CTP-04  
24-1673-CTP-01-06-C.dgn

|       |       |       |          |                               |
|-------|-------|-------|----------|-------------------------------|
| E     |       |       |          |                               |
| D     |       |       |          |                               |
| C     | LV    | DM    | 22/10/25 | CLIENT COMMENTS               |
| B     | LV/GD | DM    | 14/10/25 | CLIENT COMMENTS               |
| A     | LV/GD | DM    | 29/09/25 | PRELIMINARY ISSUE FOR COMMENT |
| ISSUE | DRAWN | APP'D | DATE     | AMENDMENT                     |

- GENERAL NOTES
1. BASE FROM NEARMAP AERIAL IMAGE WITH PERMISSION.
  2. ALL DIMENSIONS ARE TO FACE OF KERB UNLESS SPECIFIED OTHERWISE.



CAT:  
PROJ:  
FILE:

CLIENT



SCALE OF METRES  
HOR 0 5 10  
VER

**PRELIMINARY PLAN**  
FOR DISCUSSION PURPOSES ONLY  
SUBJECT TO CHANGE WITHOUT  
NOTIFICATION  
DATE OF ISSUE: 22/10/2025

**WARNING**  
BEWARE OF UNDERGROUND SERVICES  
THE LOCATIONS OF UNDERGROUND SERVICES ARE  
APPROXIMATE ONLY AND THEIR EXACT POSITION  
SHOULD BE PROVEN ON SITE. NO GUARANTEE IS  
GIVEN THAT ALL EXISTING SERVICES ARE SHOWN.

**Wilsons Road between  
Esplanade and Neapean Highway**  
Mornington Peninsula Shire  
**Concept Plan**


|              |           |               |       |
|--------------|-----------|---------------|-------|
| CONTRACT NO. | SHEET NO. | DRAWING NO.   | ISSUE |
|              | 4         | 241673-CTP-04 | C     |

FOR CONTINUATION REFER TO SHEET 03



FOR CONTINUATION REFER TO SHEET 05



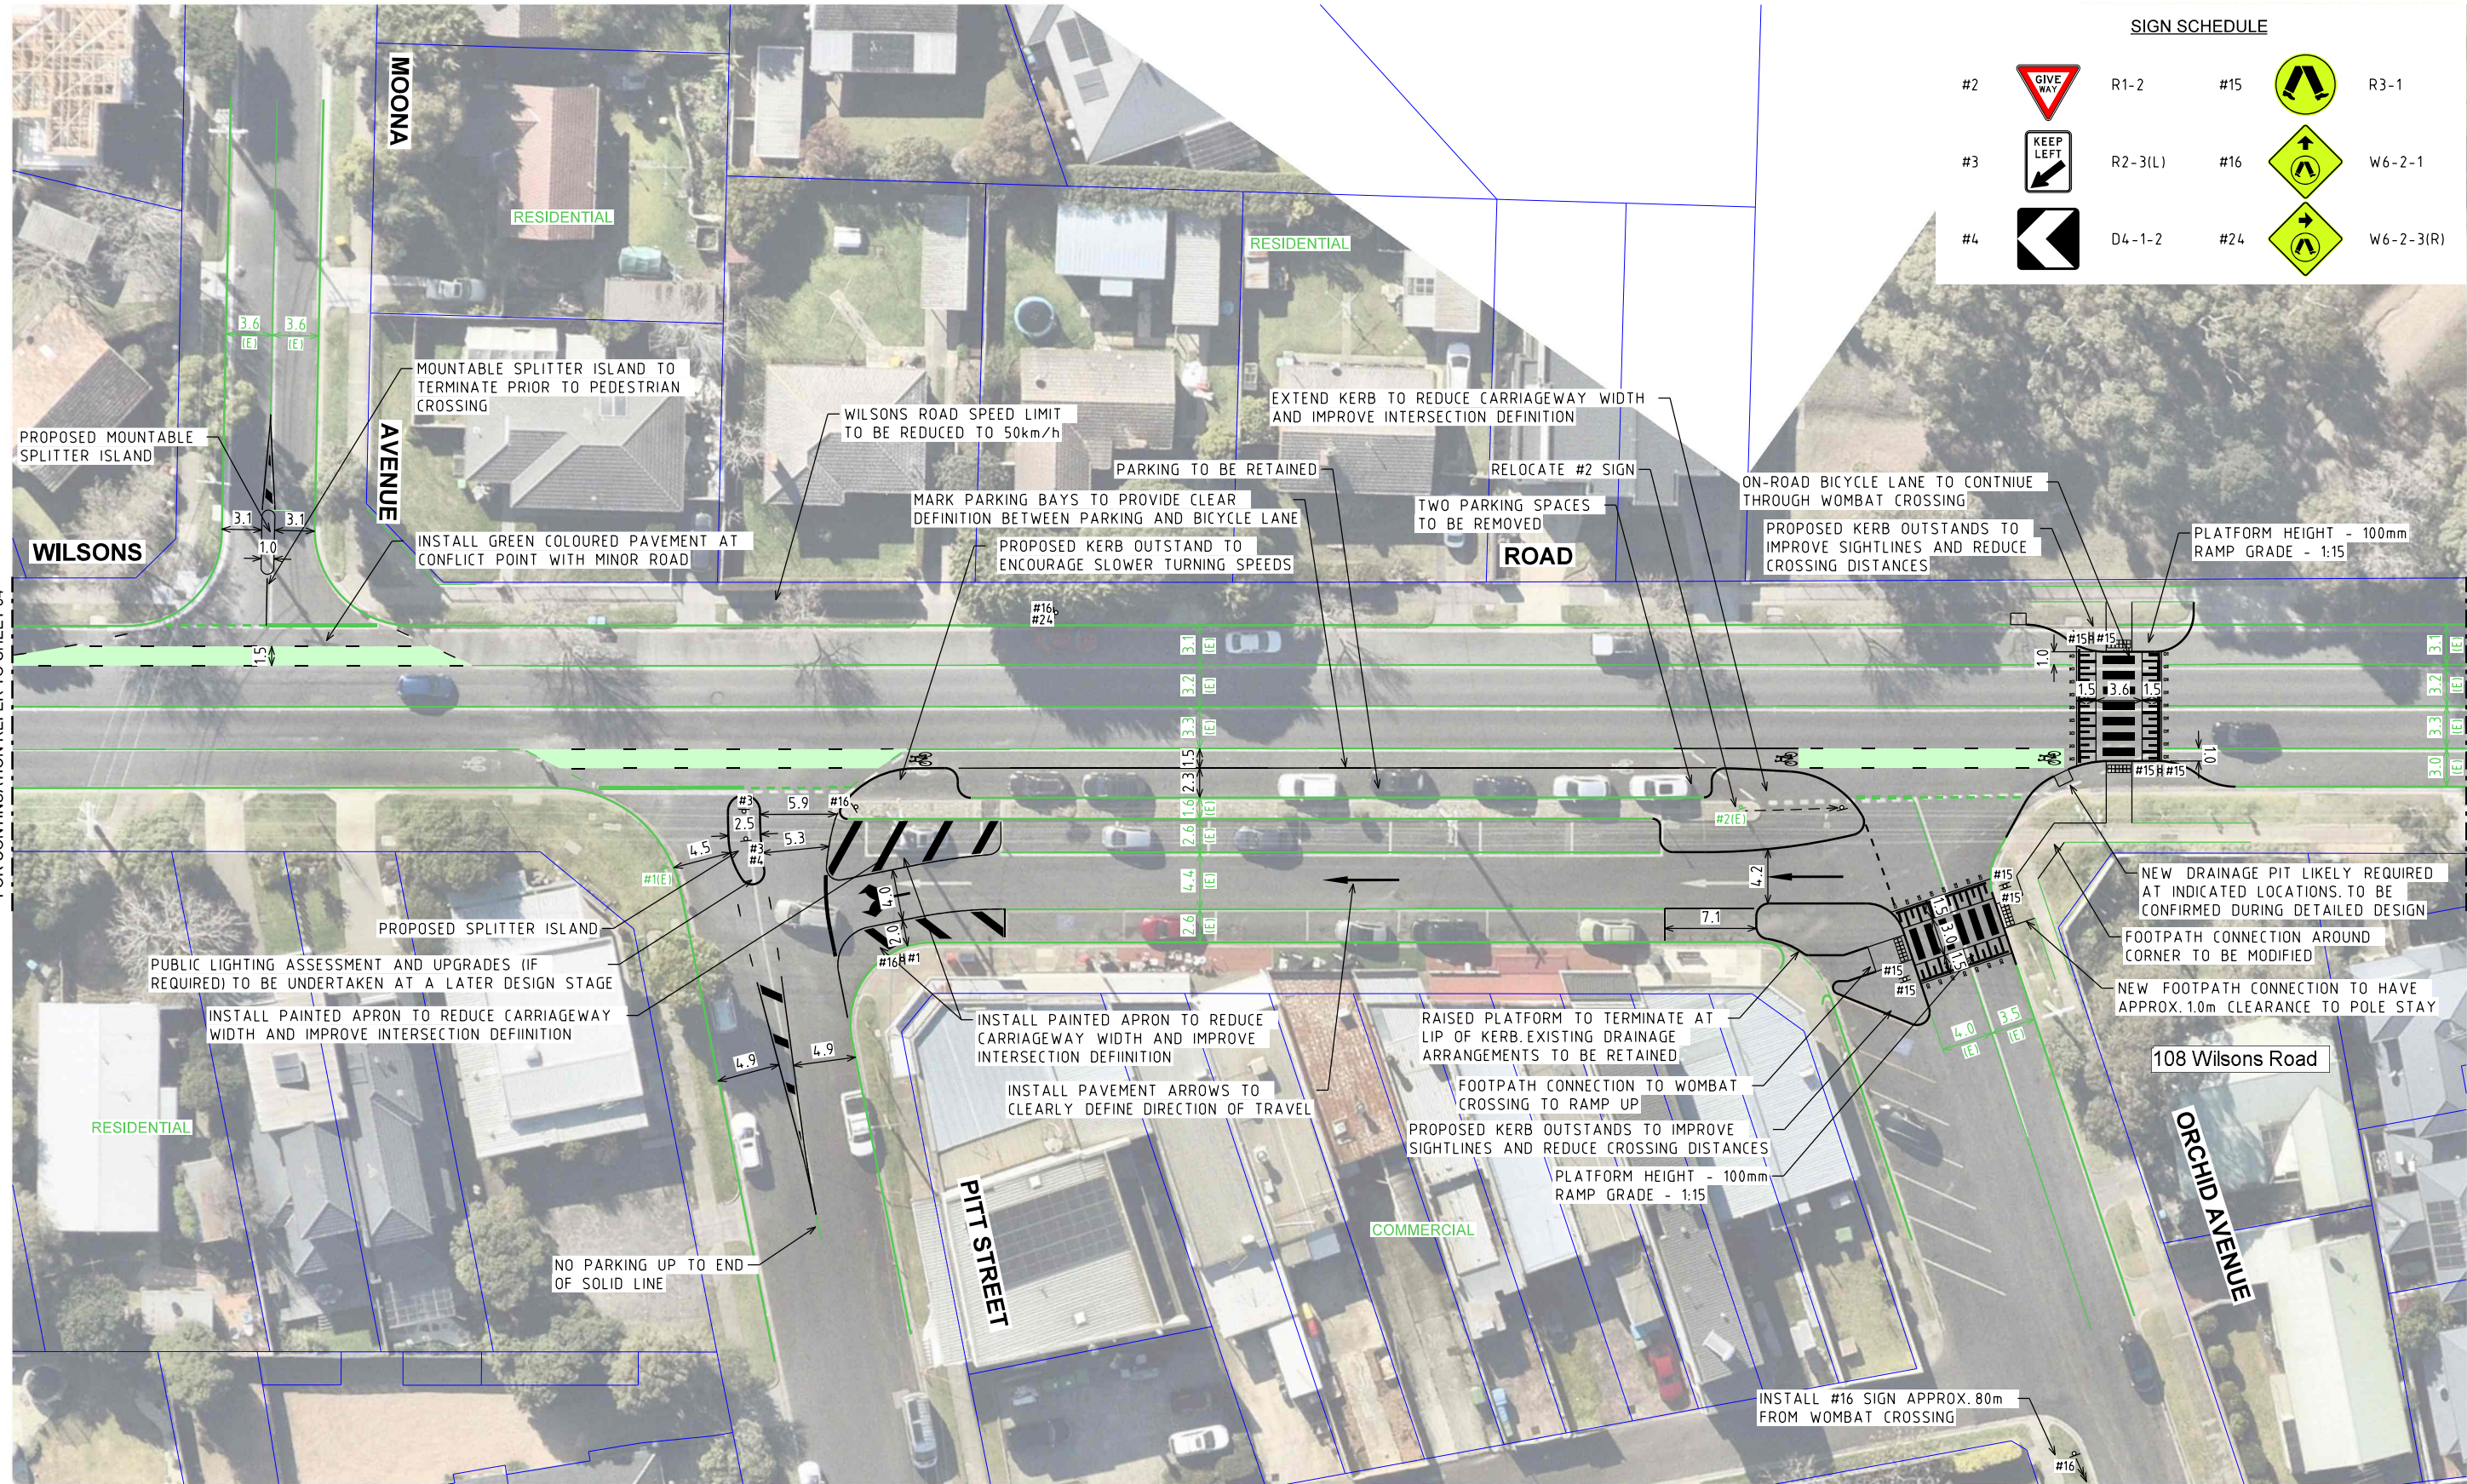

| SIGN SCHEDULE |  |         |     |  |           |
|---------------|--|---------|-----|--|-----------|
| #2            |  | R1-2    | #15 |  | R3-1      |
| #3            |  | R2-3(L) | #16 |  | W6-2-1    |
| #4            |  | D4-1-2  | #24 |  | W6-2-3(R) |

FOR CONTINUATION REFER TO SHEET 04

FOR CONTINUATION REFER TO SHEET 06

— DESIGN  
— EXISTING  
— CADASTRE

**PRELIMINARY PLAN**  
FOR DISCUSSION PURPOSES ONLY  
SUBJECT TO CHANGE WITHOUT  
NOTIFICATION  
DATE OF ISSUE: 22/10/2025

**WARNING**  
BEWARE OF UNDERGROUND SERVICES  
THE LOCATIONS OF UNDERGROUND SERVICES ARE  
APPROXIMATE ONLY AND THEIR EXACT POSITION  
SHOULD BE PROVEN ON SITE. NO GUARANTEE IS  
GIVEN THAT ALL EXISTING SERVICES ARE SHOWN.

| E | D | C | B | A | ISSUE | DRAWN | APP'D | DATE | AMENDMENT |
|---|---|---|---|---|-------|-------|-------|------|-----------|
|   |   |   |   |   |       |       |       |      |           |
|   |   |   |   |   |       |       |       |      |           |
| GENERAL NOTES |                                                                |
|---------------|----------------------------------------------------------------|
| 1.            | BASE FROM NEARMAP AERIAL IMAGE WITH PERMISSION.                |
| 2.            | ALL DIMENSIONS ARE TO FACE OF KERB UNLESS SPECIFIED OTHERWISE. |



| CLIENT |                 |
|--------|-----------------|
|        |                 |
| CAT:   | SCALE OF METRES |
| PROJ:  | HOR 0 5 10      |
| FILE:  | VER             |

| Wilsons Road between Esplanade and Neapean Highway |           |               |       |
|----------------------------------------------------|-----------|---------------|-------|
| Mornington Peninsula Shire                         |           |               |       |
| Concept Plan                                       |           |               |       |
| CONTRACT NO.                                       | SHEET NO. | DRAWING NO.   | ISSUE |
|                                                    | 5         | 241673-CTP-05 | C     |

23/10/2025 241673-CTP-05  
241673-CTP-01-06-C.dgn



23/10/2025 24-1673-CTP-06  
24-1673-CTP-01-06-C.dgn

FOR CONTINUATION REFER TO SHEET 05



SIGN SCHEDULE

|     |  |           |
|-----|--|-----------|
| #16 |  | W6-2-1    |
| #17 |  | W3-4      |
| #19 |  | W5-10     |
| #20 |  | W8-2      |
| #23 |  | W6-2-3(L) |

— DESIGN  
— EXISTING  
— CADASTRE

**PRELIMINARY PLAN**  
FOR DISCUSSION PURPOSES ONLY  
SUBJECT TO CHANGE WITHOUT  
NOTIFICATION  
DATE OF ISSUE: 22/10/2025

**WARNING**  
BEWARE OF UNDERGROUND SERVICES  
THE LOCATIONS OF UNDERGROUND SERVICES ARE  
APPROXIMATE ONLY AND THEIR EXACT POSITION  
SHOULD BE PROVEN ON SITE. NO GUARANTEE IS  
GIVEN THAT ALL EXISTING SERVICES ARE SHOWN.

| ISSUE | DRAWN | APP'D | DATE     | AMENDMENT                     |
|-------|-------|-------|----------|-------------------------------|
| E     |       |       |          |                               |
| D     |       |       |          |                               |
| C     | LV    | DM    | 22/10/25 | CLIENT COMMENTS               |
| B     | LV/GD | DM    | 14/10/25 | CLIENT COMMENTS               |
| A     | LV/GD | DM    | 29/09/25 | PRELIMINARY ISSUE FOR COMMENT |

| GENERAL NOTES                                                     |
|-------------------------------------------------------------------|
| 1. BASE FROM NEARMAP AERIAL IMAGE WITH PERMISSION.                |
| 2. ALL DIMENSIONS ARE TO FACE OF KERB UNLESS SPECIFIED OTHERWISE. |



|                 |    |
|-----------------|----|
| CLIENT          |    |
| CAT:            |    |
| PROJ:           |    |
| FILE:           |    |
| SCALE OF METRES | 10 |
| HOR 0           | 5  |
| VER             |    |

| Wilsons Road between Esplanade and Neapean Highway |           |               |       |
|----------------------------------------------------|-----------|---------------|-------|
| Mornington Peninsula Shire                         |           |               |       |
| Concept Plan                                       |           |               |       |
| CONTRACT NO.                                       | SHEET NO. | DRAWING NO.   | ISSUE |
|                                                    | 6         | 241673-CTP-06 | C     |