


PROPOSED TREATMENT LOCATIONS

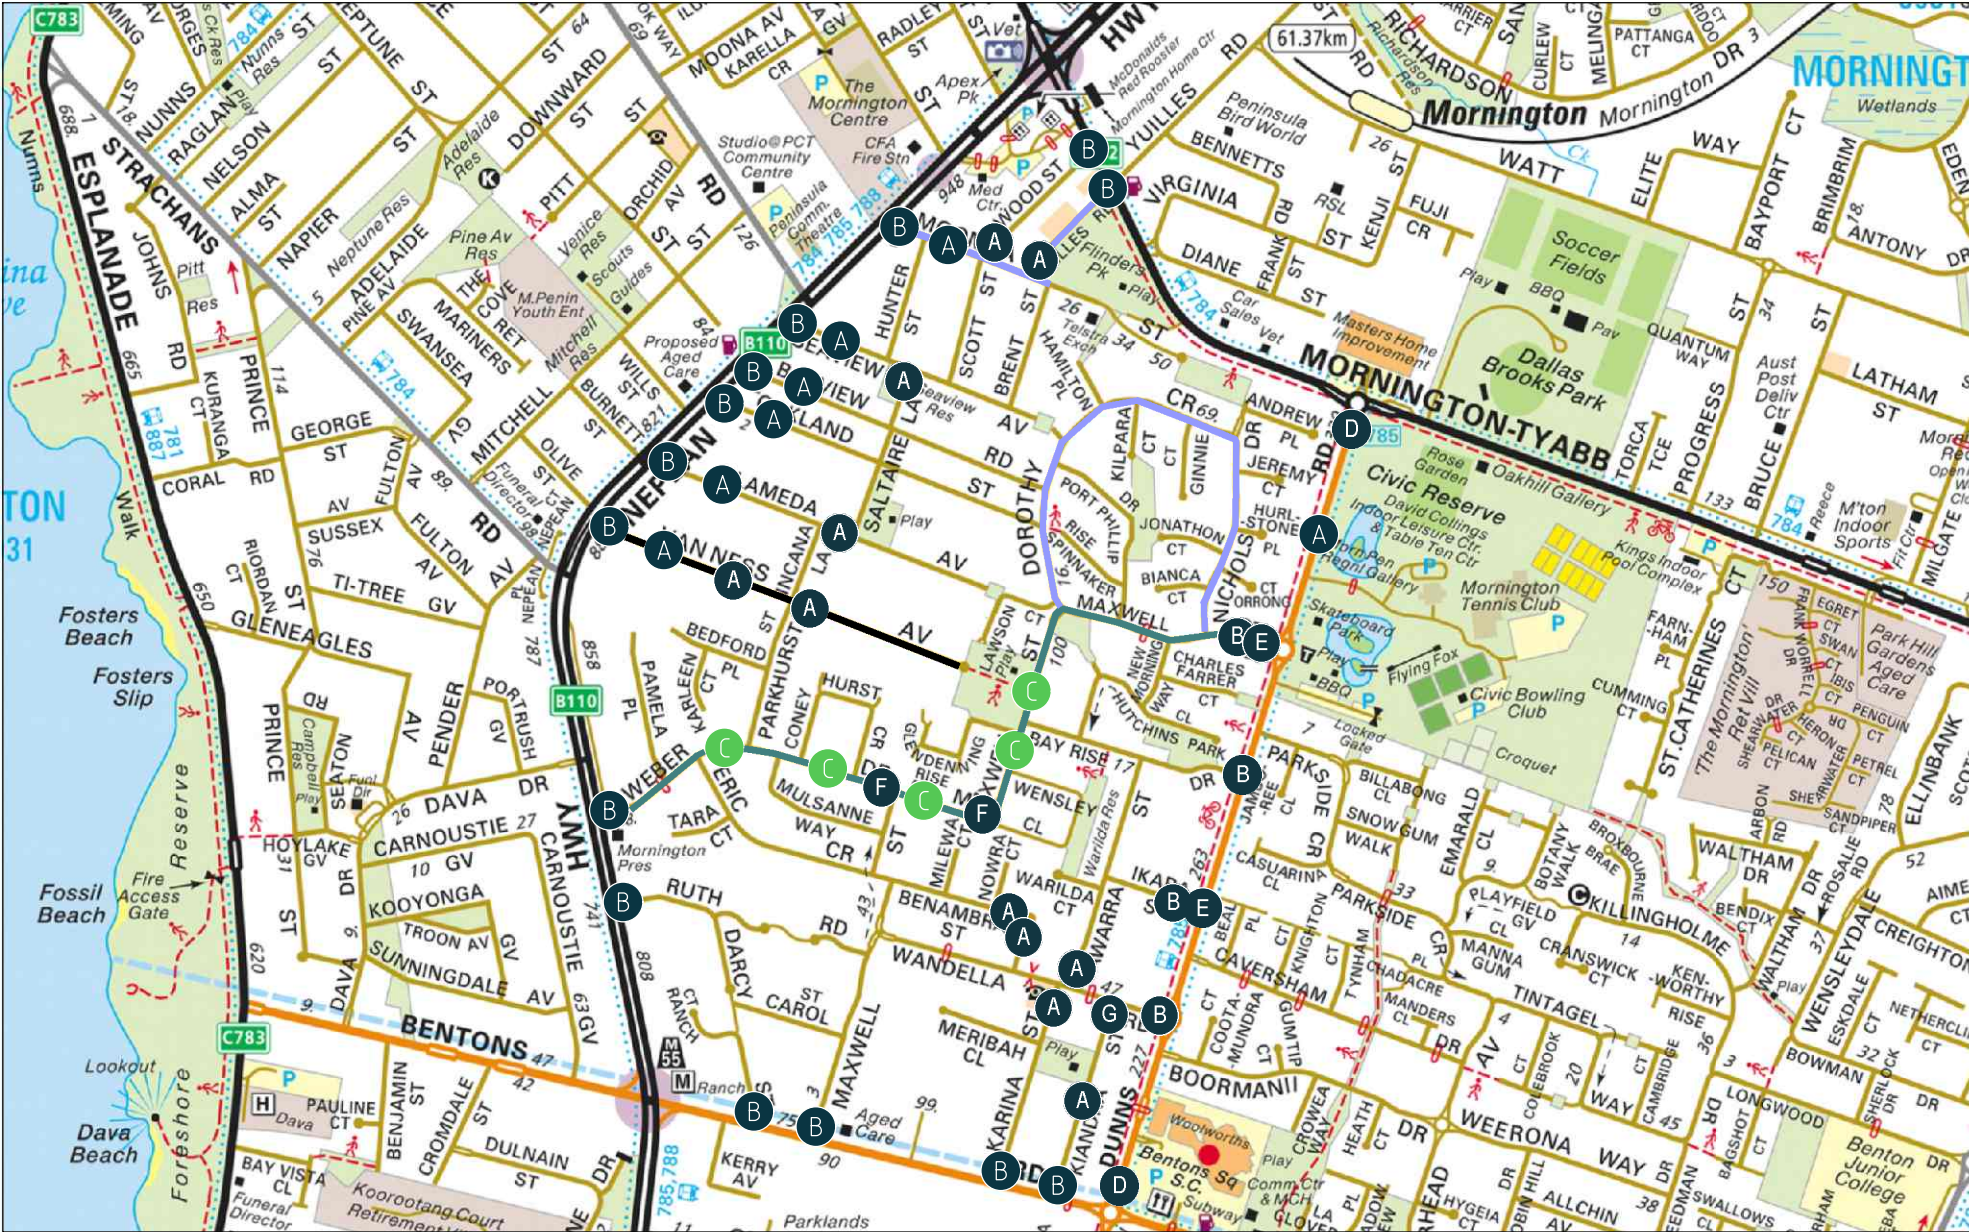

PROPOSED TREATMENTS

- A RAISED SAFETY PLATFORM (MIDBLOCK)
- B INSTALL 40 km/h SIGNS AND PAVEMENT MARKING & INSTALL 40 km/h SIGNS AND PAVEMENT MARKING (WITH SPLITTER ISLAND)
- C LINEMARKING OF EXISTING PINCH POINT RAISED SAFETY
- * REFER TO SHEET 2, 3 AND 4 FOR TYPICAL DRAWINGS OF PROPOSED TREATMENTS
- D INSTALL 50 km/h SIGNS AND PAVEMENT MARKING
- E RAISED WOMBAT CROSSING
- F MOUNTABLE CENTRAL ISLAND
- G GIVE WAY SIGNAGE & LINEMARKING
- CENTRE LINEMARKING
- PARKING LINEMARKING
- CENTRE & PARKING LINEMARKING

- DESIGN
- EXISTING
- CADASTRE
- PROPOSED TREATMENTS
- EXISTING TREATMENTS

PRELIMINARY PLAN
FOR DISCUSSION PURPOSES ONLY
SUBJECT TO CHANGE WITHOUT
NOTIFICATION
DATE OF ISSUE: 04/09/2024

WARNING
BEWARE OF UNDERGROUND SERVICES
THE LOCATIONS OF UNDERGROUND SERVICES ARE
APPROXIMATE ONLY AND THEIR EXACT POSITION
SHOULD BE PROVEN ON SITE. NO GUARANTEE IS
GIVEN THAT ALL EXISTING SERVICES ARE SHOWN.

E				
D				
C				
B				
A	GD	DM	04/09/24	PRELIMINARY ISSUE FOR COMMENT
ISSUE	DRAWN	APP'D	DATE	AMENDMENT

GENERAL NOTES

- MAP FROM MELWAY
- ALL DIMENSIONS ARE TO FACE OF KERB UNLESS SPECIFIED OTHERWISE.




CAT:
PROJ:
FILE:

CLIENT



SCALE OF METRES
NTS
HOR
VER

Mornington Area				
Mornington Peninsula Shire				
Concept Plan				
CONTRACT NO.	SHEET NO.	DRAWING NO.	ISSUE	
241661	1	241661-CTP-71	A	

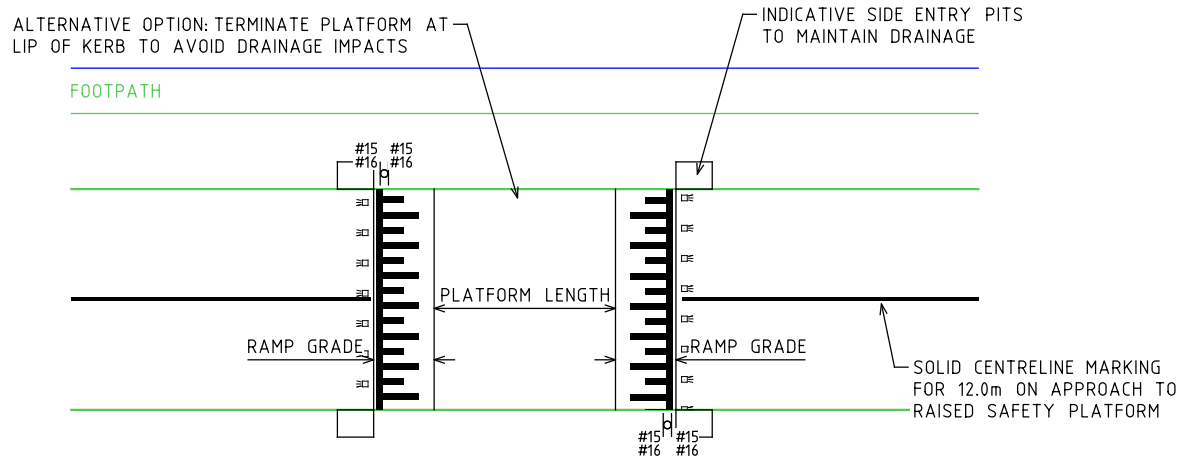


PLATFORM HEIGHT: 100mm
PLATFORM LENGTH:
- 3.0m - NON BUS ROUTES
- 6.0m - BUS ROUTES
RAMP GRADES:
- 1:15 - NON BUS ROUTES
- 1:20 - BUS ROUTES

#15  W5-10
#16  W8-2

RAISED SAFETY PLATFORM (MIDBLOCK)

A

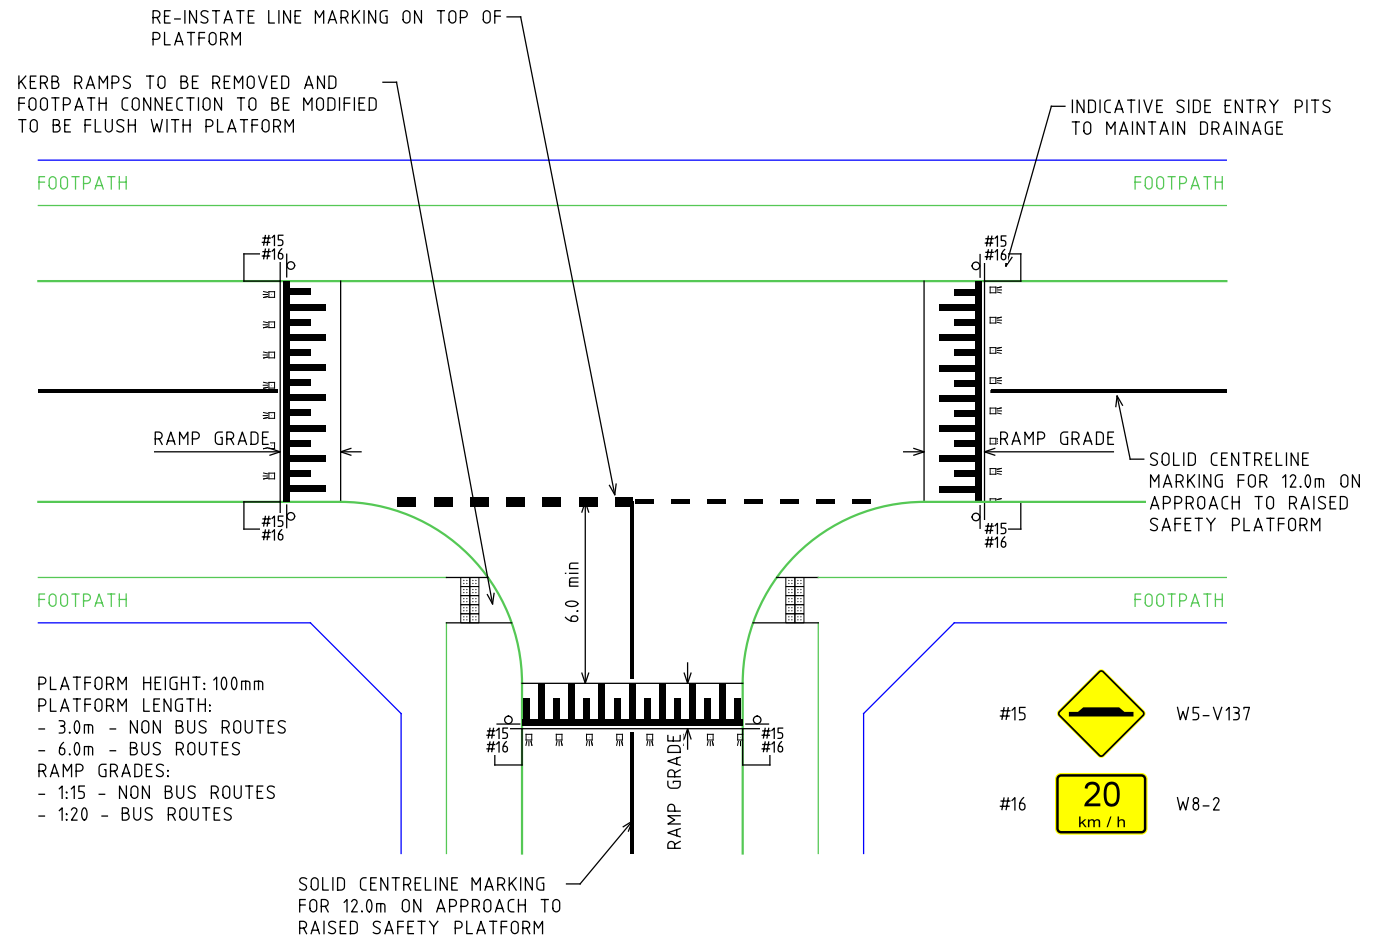

PLATFORM HEIGHT: 100mm
PLATFORM LENGTH:
- 3.0m - NON BUS ROUTES
- 6.0m - BUS ROUTES
RAMP GRADES:
- 1:15 - NON BUS ROUTES
- 1:20 - BUS ROUTES

#15  W5-V137
#16  W8-2

RAISED SAFETY PLATFORM (INTERSECTION)

B

— DESIGN
— EXISTING
— CADASTRE

 PROPOSED TREATMENTS
 EXISTING TREATMENTS

GENERAL NOTES

1. MAP FROM MELWAY
2. ALL DIMENSIONS ARE TO FACE OF KERB UNLESS SPECIFIED OTHERWISE.



MORNINGTON



CAT:
PROJ:
FILE:

CLIENT



SCALE OF METRES
HOR 0 2.5 5
VER

PRELIMINARY PLAN
FOR DISCUSSION PURPOSES ONLY
SUBJECT TO CHANGE WITHOUT
NOTIFICATION
DATE OF ISSUE: 04/09/2024


WARNING
BEWARE OF UNDERGROUND SERVICES
THE LOCATIONS OF UNDERGROUND SERVICES ARE
APPROXIMATE ONLY AND THEIR EXACT POSITION
SHOULD BE PROVEN ON SITE. NO GUARANTEE IS
GIVEN THAT ALL EXISTING SERVICES ARE SHOWN.

Mornington Area

Mornington Peninsula Shire
Concept Plan


CONTRACT NO.	SHEET NO.	DRAWING NO.	ISSUE
241661	2	241661-CTP-72	A

24/09/2024 241661-CTP-73
7:24:1661-CTP-71-74-B_Mornington Area.dgn

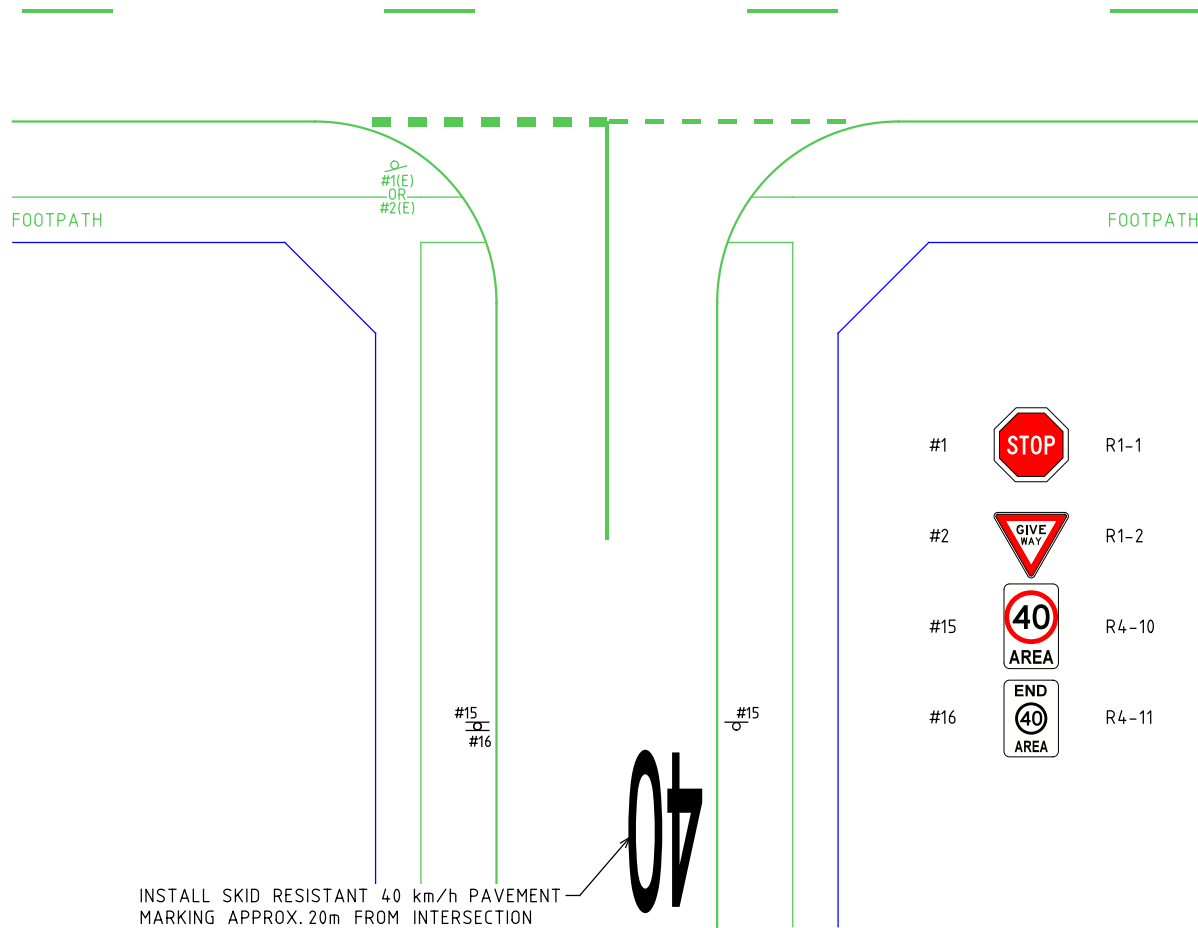

INSTALL 40 km/h SIGNS AND PAVEMENT MARKING

B

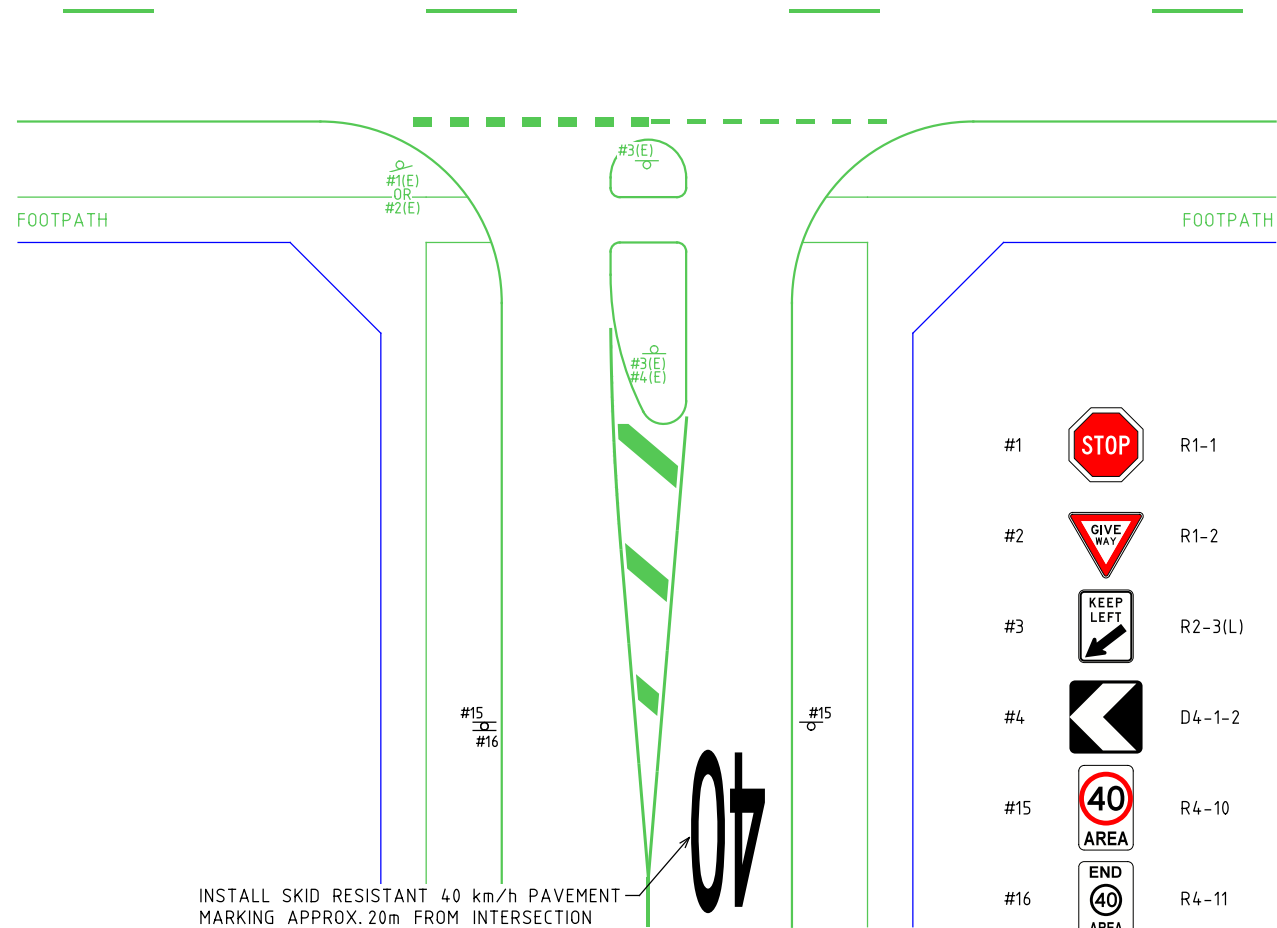

INSTALL 40 km/h SIGNS AND PAVEMENT MARKING (WITH SPLITTER ISLAND)

B

— DESIGN
— EXISTING
— CADASTRE

⊗ PROPOSED TREATMENTS
⊗ EXISTING TREATMENTS

GENERAL NOTES

1. MAP FROM MELWAY
2. ALL DIMENSIONS ARE TO FACE OF KERB UNLESS SPECIFIED OTHERWISE.



MORNINGTON



CAT:
PROJ:
FILE:

CLIENT



SCALE OF METRES
HOR 0 2.5 5
VER

Mornington Area


Mornington Peninsula Shire
Concept Plan

PRELIMINARY PLAN
FOR DISCUSSION PURPOSES ONLY
SUBJECT TO CHANGE WITHOUT
NOTIFICATION
DATE OF ISSUE: 04/09/2024

WARNING
BEWARE OF UNDERGROUND SERVICES
THE LOCATIONS OF UNDERGROUND SERVICES ARE
APPROXIMATE ONLY AND THEIR EXACT POSITION
SHOULD BE PROVEN ON SITE. NO GUARANTEE IS
GIVEN THAT ALL EXISTING SERVICES ARE SHOWN.

CONTRACT NO.	SHEET NO.	DRAWING NO.	ISSUE
241661	3	241661-CTP-73	A

24/09/2024 241661-CTP-74
7:24:1661-CTP-74-B_Mornington Area.dgn

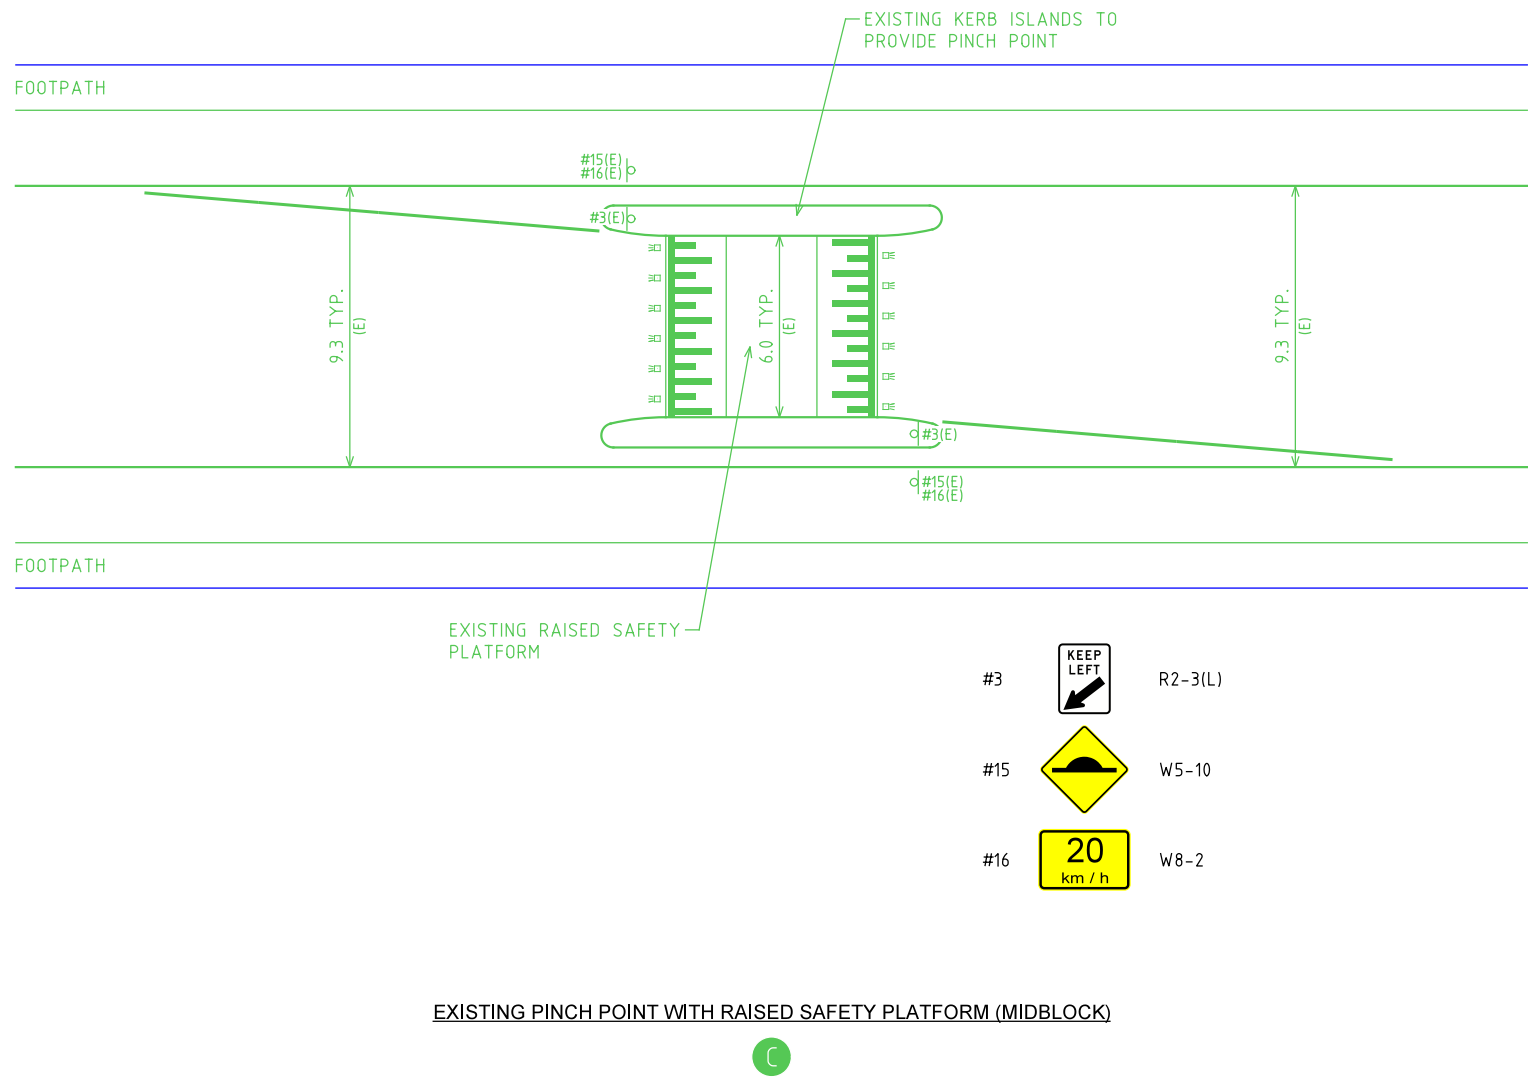

— DESIGN
— EXISTING
— CADASTRE

⊗ PROPOSED TREATMENTS
⊗ EXISTING TREATMENTS

GENERAL NOTES

1. MAP FROM MELWAY
2. ALL DIMENSIONS ARE TO FACE OF KERB UNLESS SPECIFIED OTHERWISE.



MORNINGTON



CAT:
PROJ:
FILE:

CLIENT



SCALE OF METRES
HOR 0 2.5 5
VER

Mornington Area

Mornington Peninsula Shire

Concept Plan

PRELIMINARY PLAN
FOR DISCUSSION PURPOSES ONLY
SUBJECT TO CHANGE WITHOUT
NOTIFICATION
DATE OF ISSUE: 04/09/2024

WARNING
BEWARE OF UNDERGROUND SERVICES
THE LOCATIONS OF UNDERGROUND SERVICES ARE
APPROXIMATE ONLY AND THEIR EXACT POSITION
SHOULD BE PROVEN ON SITE. NO GUARANTEE IS
GIVEN THAT ALL EXISTING SERVICES ARE SHOWN.

CONTRACT NO.	SHEET NO.	DRAWING NO.	ISSUE
241661	4	241661-CTP-74	A