

SIGN SCHEDULE

#15



D4-6



FOR CONTINUATION REFER TO SHEET 02

20/09/2024 241661-CTP-91
9_241661-CTP-91-99-B_Forest Drive.dgn

ISSUE	DRAWN	APP'D	DATE	AMENDMENT
E				
D				
C				
B	GD	DM	20/09/24	CLIENT COMMENT
A	GD	DM	01/09/24	PRELIMINARY ISSUE FOR COMMENT

GENERAL NOTES	
1.	AERIAL IMAGE FROM NEARMAP UNDER LICENSE AGREEMENT WITH ROAD SOLUTIONS PTY LTD.
2.	ALL DIMENSIONS ARE TO FACE OF KERB UNLESS SPECIFIED OTHERWISE.

MELWAY MAP
150 F9 - 151 C5
MOUNT MARTHA

CAT:
PROJ:
FILE:

CLIENT
MORNINGTON
PENINSULA
Shire
SCALE OF METRES
HOR 0 10 20
VER

PRELIMINARY PLAN

FOR DISCUSSION PURPOSES ONLY

SUBJECT TO CHANGE WITHOUT

NOTIFICATION

DATE OF ISSUE: 20/09/2024

WARNING

BEWARE OF UNDERGROUND SERVICES

THE LOCATIONS OF UNDERGROUND SERVICES ARE

APPROXIMATE ONLY AND THEIR EXACT POSITION

SHOULD BE PROVEN ON SITE. NO GUARANTEE IS

GIVEN THAT ALL EXISTING SERVICES ARE SHOWN.

Forest Drive between
Bradford Road and Nepean Highway

Mornington Peninsula Shire

Concept Plan

CONTRACT NO.

241661

SHEET NO.

1

DRAWING NO.

241661-CTP-91

ISSUE NO.

B

20/09/2024 241661-CTP-92
9_241661-CTP-91-99-B_Forest Drive.dgn

FOR CONTINUATION REFER TO SHEET 01



FOR CONTINUATION REFER TO SHEET 03

— DESIGN
— EXISTING
— CADASTRE

PRELIMINARY PLAN
FOR DISCUSSION PURPOSES ONLY
SUBJECT TO CHANGE WITHOUT
NOTIFICATION
DATE OF ISSUE: 20/09/2024

WARNING
BEWARE OF UNDERGROUND SERVICES
THE LOCATIONS OF UNDERGROUND SERVICES ARE
APPROXIMATE ONLY AND THEIR EXACT POSITION
SHOULD BE PROVEN ON SITE. NO GUARANTEE IS
GIVEN THAT ALL EXISTING SERVICES ARE SHOWN.

E				
D				
C				
B	GD	DM	20/09/24	CLIENT COMMENT
A	GD	DM	01/09/24	PRELIMINARY ISSUE FOR COMMENT
ISSUE	DRAWN	APP'D	DATE	AMENDMENT

GENERAL NOTES	
1.	AERIAL IMAGE FROM NEARMAP UNDER LICENSE AGREEMENT WITH ROAD SOLUTIONS PTY LTD.
2.	ALL DIMENSIONS ARE TO FACE OF KERB UNLESS SPECIFIED OTHERWISE.




MELWAY MAP
150 F9 - 151 C5
MOUNT MARTHA



CAT:
PROJ:
FILE:



CLIENT

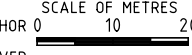

SCALE OF METRES
HOR 0 10 20
VER

Forest Drive between Bradford Road and Nepean Highway			
Mornington Peninsula Shire			
Concept Plan			
CONTRACT NO. 241661	SHEET NO. 2	DRAWING NO. 241661-CTP-92	ISSUE B

20/09/2024 241661-CTP-93
9_241661-CTP-91-99-B_Forest Drive.dgn

FOR CONTINUATION REFER TO SHEET 02



FOR CONTINUATION REFER TO SHEET 04

— DESIGN
— EXISTING
— CADASTRE

PRELIMINARY PLAN
FOR DISCUSSION PURPOSES ONLY
SUBJECT TO CHANGE WITHOUT
NOTIFICATION
DATE OF ISSUE: 20/09/2024

WARNING
BEWARE OF UNDERGROUND SERVICES
THE LOCATIONS OF UNDERGROUND SERVICES ARE
APPROXIMATE ONLY AND THEIR EXACT POSITION
SHOULD BE PROVEN ON SITE. NO GUARANTEE IS
GIVEN THAT ALL EXISTING SERVICES ARE SHOWN.

E				
D				
C				
B	GD	DM	20/09/24	CLIENT COMMENT
A	GD	DM	01/09/24	PRELIMINARY ISSUE FOR COMMENT
ISSUE	DRAWN	APP'D	DATE	AMENDMENT

GENERAL NOTES	
1.	AERIAL IMAGE FROM NEARMAP UNDER LICENSE AGREEMENT WITH ROAD SOLUTIONS PTY LTD.
2.	ALL DIMENSIONS ARE TO FACE OF KERB UNLESS SPECIFIED OTHERWISE.




MELWAY MAP
150 F9 - 151 C5
MOUNT MARTHA



CAT:
PROJ:
FILE:



CLIENT

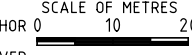

SCALE OF METRES
HOR 0 10 20
VER

**Forest Drive between
Bradford Road and Nepean Highway**
Mornington Peninsula Shire
Concept Plan

CONTRACT NO.	SHEET NO.	DRAWING NO.	ISSUE
241661	3	241661-CTP-93	B

20/09/2024 241661-CTP-94
9_241661-CTP-91-99-B_Forest Drive.dgn



— DESIGN
— EXISTING
— CADASTRE

PRELIMINARY PLAN
FOR DISCUSSION PURPOSES ONLY
SUBJECT TO CHANGE WITHOUT
NOTIFICATION
DATE OF ISSUE: 20/09/2024

WARNING
BEWARE OF UNDERGROUND SERVICES
THE LOCATIONS OF UNDERGROUND SERVICES ARE
APPROXIMATE ONLY AND THEIR EXACT POSITION
SHOULD BE PROVEN ON SITE. NO GUARANTEE IS
GIVEN THAT ALL EXISTING SERVICES ARE SHOWN.

ISSUE	DRAWN	APP'D	DATE	AMENDMENT
E				
D				
C				
B	GD	DM	20/09/24	CLIENT COMMENT
A	GD	DM	01/09/24	PRELIMINARY ISSUE FOR COMMENT

GENERAL NOTES	
1.	AERIAL IMAGE FROM NEARMAP UNDER LICENSE AGREEMENT WITH ROAD SOLUTIONS PTY LTD.
2.	ALL DIMENSIONS ARE TO FACE OF KERB UNLESS SPECIFIED OTHERWISE.



MELWAY MAP
150 F9 - 151 C5
MOUNT MARTHA



CAT:
PROJ:
FILE:



CLIENT

SCALE OF METRES
HOR 0 10 20
VER

**Forest Drive between
Bradford Road and Nepean Highway**
Mornington Peninsula Shire
Concept Plan

CONTRACT NO. 241661	SHEET NO. 4	DRAWING NO. 241661-CTP-94	ISSUE B
------------------------	----------------	------------------------------	------------

20/09/2024 241661-CTP-95
9_241661-CTP-91-99-B_Forest Drive.dgn

E				
D				
C				
B	GD	DM	20/09/24	CLIENT COMMENT
A	GD	DM	01/09/24	PRELIMINARY ISSUE FOR COMMENT
ISSUE	DRAWN	APP'D	DATE	AMENDMENT

GENERAL NOTES	
1.	AERIAL IMAGE FROM NEARMAP UNDER LICENSE AGREEMENT WITH ROAD SOLUTIONS PTY LTD.
2.	ALL DIMENSIONS ARE TO FACE OF KERB UNLESS SPECIFIED OTHERWISE.

MELWAY MAP
150 F9 - 151 C5
MOUNT MARTHA




CLIENT

SCALE OF METRES
HOR 0 10 20
VER


PRELIMINARY PLAN
FOR DISCUSSION PURPOSES ONLY
SUBJECT TO CHANGE WITHOUT
NOTIFICATION
DATE OF ISSUE: 20/09/2024

WARNING
BEWARE OF UNDERGROUND SERVICES
THE LOCATIONS OF UNDERGROUND SERVICES
ARE APPROXIMATE ONLY AND THEIR EXACT POSITION
SHOULD BE PROVEN ON SITE. NO GUARANTEE IS
GIVEN THAT ALL EXISTING SERVICES ARE SHOWN.

Forest Drive between Bradford Road and Nepean Highway				ISSUE
Mornington Peninsula Shire Concept Plan				B
CONTRACT NO.	SHEET NO.	DRAWING NO.		
241661	5	241661-CTP-95		

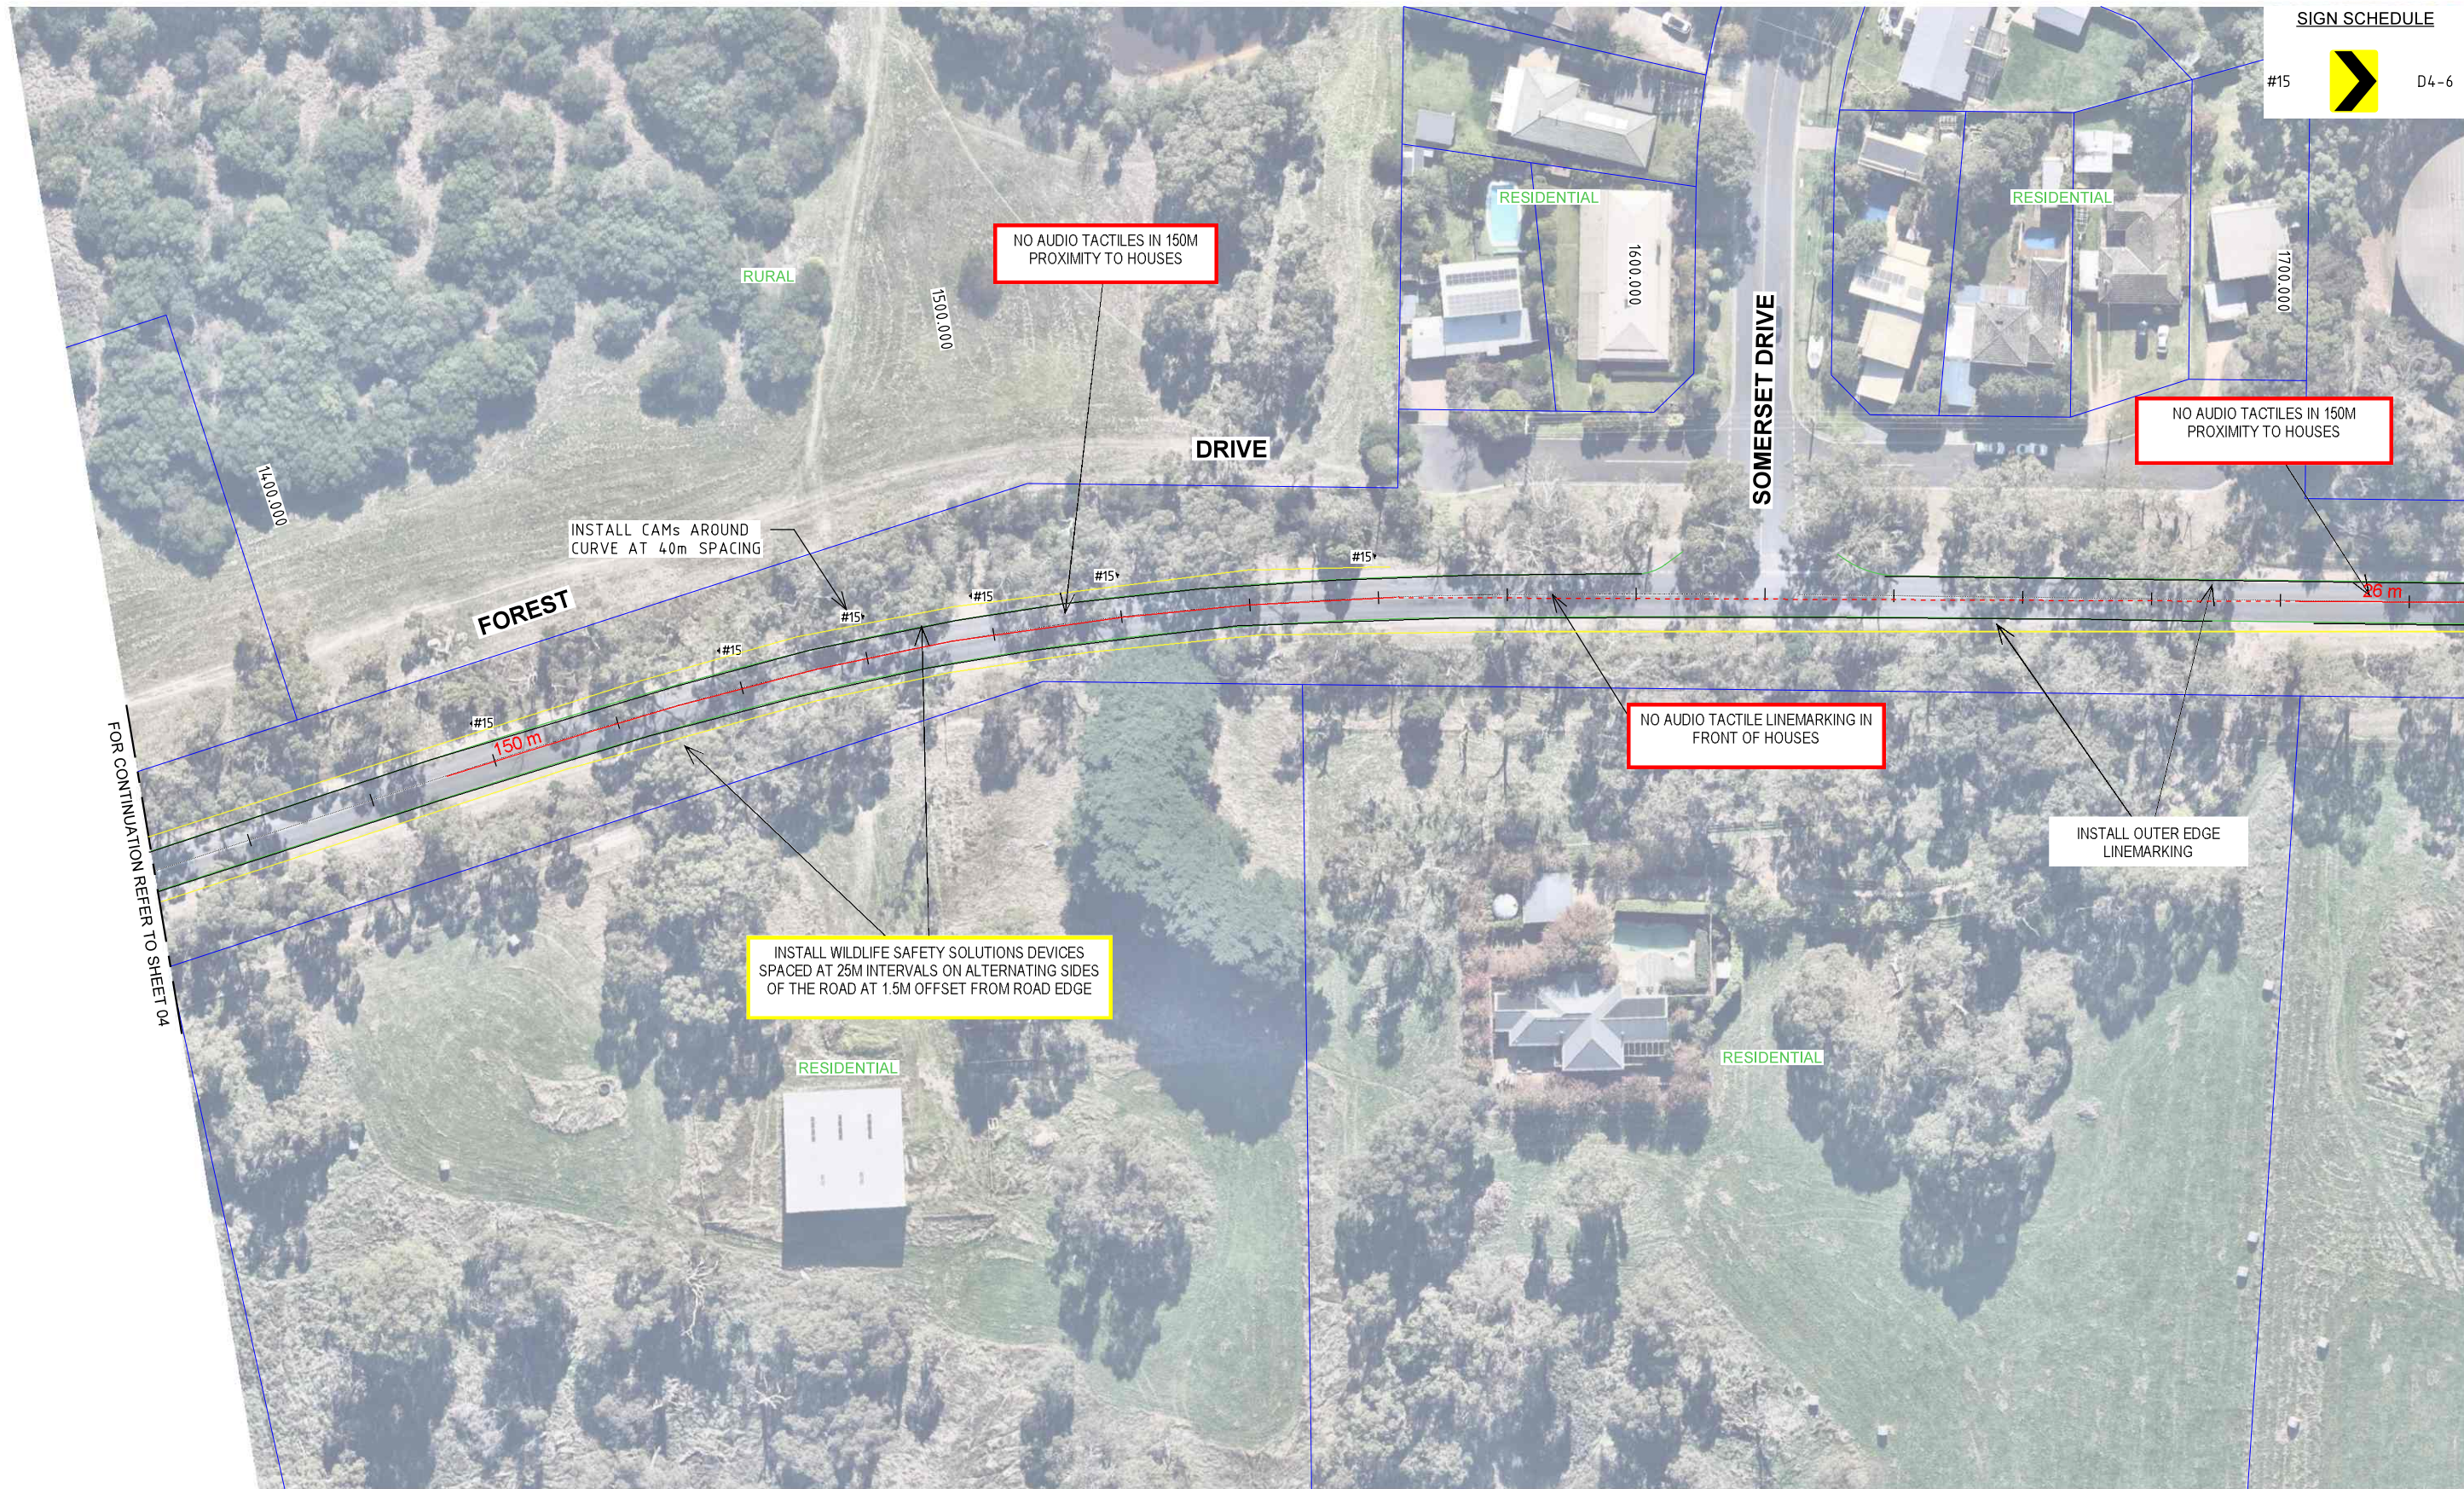

20/09/2024 241661-CTP-97
9_241661-CTP-91-99-B_Forest Drive.dgn

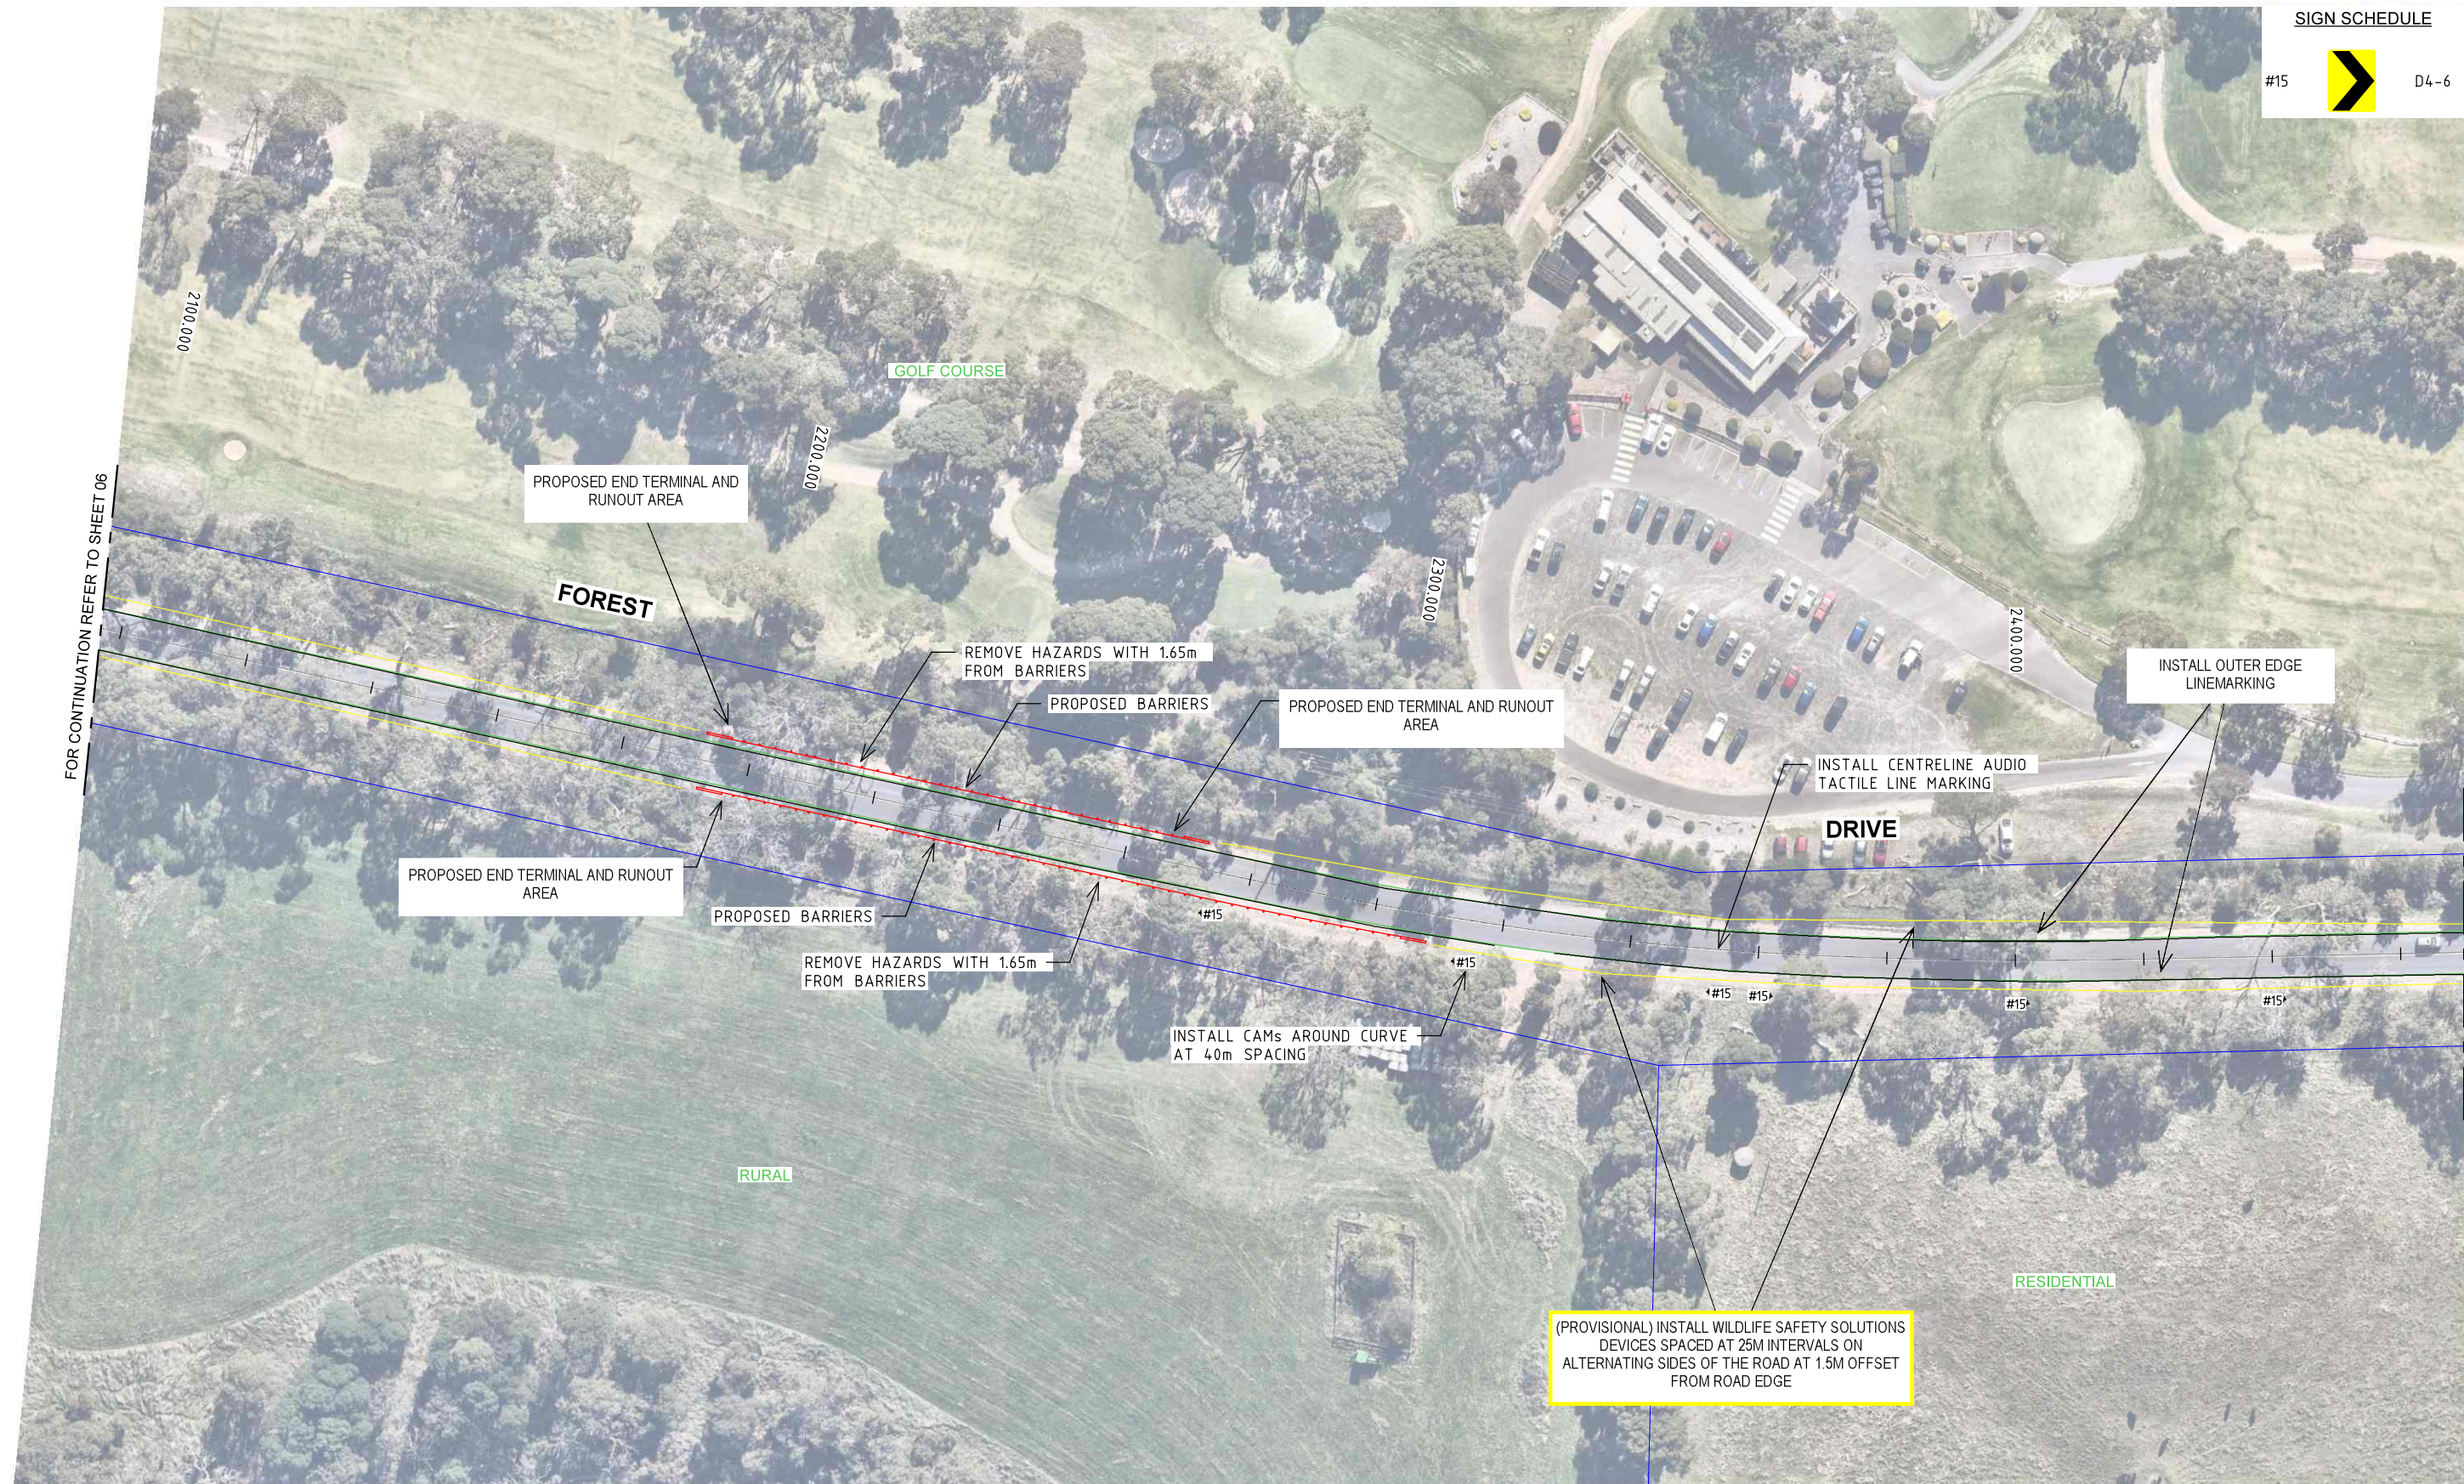

SIGN SCHEDULE

#15  D4-6

— DESIGN
— EXISTING
— CADASTRE

PRELIMINARY PLAN
FOR DISCUSSION PURPOSES ONLY
SUBJECT TO CHANGE WITHOUT
NOTIFICATION
DATE OF ISSUE: 20/09/2024

WARNING
BEWARE OF UNDERGROUND SERVICES
THE LOCATIONS OF UNDERGROUND SERVICES ARE
APPROXIMATE ONLY AND THEIR EXACT POSITION
SHOULD BE PROVEN ON SITE. NO GUARANTEE IS
GIVEN THAT ALL EXISTING SERVICES ARE SHOWN.

ISSUE	DRAWN	APP'D	DATE	AMENDMENT
E				
D				
C				
B	GD	DM	20/09/24	CLIENT COMMENT
A	GD	DM	01/09/24	PRELIMINARY ISSUE FOR COMMENT

- GENERAL NOTES
- AERIAL IMAGE FROM NEARMAP UNDER LICENSE AGREEMENT WITH ROAD SOLUTIONS PTY LTD.
 - ALL DIMENSIONS ARE TO FACE OF KERB UNLESS SPECIFIED OTHERWISE.

MELWAY MAP
150 F9 - 151 C5
MOUNT MARTHA



CAT:
PROJ:
FILE:

CLIENT



SCALE OF METRES
HOR 0 10 20
VER

Forest Drive between Bradford Road and Nepean Highway Mornington Peninsula Shire Concept Plan				ISSUE
CONTRACT NO.	SHEET NO.	DRAWING NO.		
241661	7	241661-CTP-97		B

20/09/2024 241661-CTP-98
9_241661-CTP-91-99-B_Forest Drive.dgn

FOR CONTINUATION REFER TO SHEET 07



FOR CONTINUATION REFER TO SHEET 09

— DESIGN
— EXISTING
— CADASTRE

PRELIMINARY PLAN
FOR DISCUSSION PURPOSES ONLY
SUBJECT TO CHANGE WITHOUT
NOTIFICATION
DATE OF ISSUE: 20/09/2024

WARNING
BEWARE OF UNDERGROUND SERVICES
THE LOCATIONS OF UNDERGROUND SERVICES ARE
APPROXIMATE ONLY AND THEIR EXACT POSITION
SHOULD BE PROVEN ON SITE. NO GUARANTEE IS
GIVEN THAT ALL EXISTING SERVICES ARE SHOWN.

ISSUE	DRAWN	APP'D	DATE	AMENDMENT
E				
D				
C				
B	GD	DM	20/09/24	CLIENT COMMENT
A	GD	DM	01/09/24	PRELIMINARY ISSUE FOR COMMENT

GENERAL NOTES	
1.	AERIAL IMAGE FROM NEARMAP UNDER LICENSE AGREEMENT WITH ROAD SOLUTIONS PTY LTD.
2.	ALL DIMENSIONS ARE TO FACE OF KERB UNLESS SPECIFIED OTHERWISE.




MELWAY MAP
150 F9 - 151 C5
MOUNT MARTHA



CAT:
PROJ:
FILE:



CLIENT

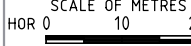

SCALE OF METRES
HOR 0 10 20
VER

**Forest Drive between
Bradford Road and Nepean Highway**
Mornington Peninsula Shire
Concept Plan

CONTRACT NO.	SHEET NO.	DRAWING NO.	ISSUE
241661	8	241661-CTP-98	B

20/09/2024 241661-CTP-99
9_241661-CTP-99-B_Forest Drive.dgn

FOR CONTINUATION REFER TO SHEET 08



— DESIGN
— EXISTING
— CADASTRE

PRELIMINARY PLAN
FOR DISCUSSION PURPOSES ONLY
SUBJECT TO CHANGE WITHOUT
NOTIFICATION
DATE OF ISSUE: 20/09/2024

WARNING
BEWARE OF UNDERGROUND SERVICES
THE LOCATIONS OF UNDERGROUND SERVICES ARE
APPROXIMATE ONLY AND THEIR EXACT POSITION
SHOULD BE PROVEN ON SITE. NO GUARANTEE IS
GIVEN THAT ALL EXISTING SERVICES ARE SHOWN.

E				
D				
C				
B	GD	DM	20/09/24	CLIENT COMMENT
A	GD	DM	01/09/24	PRELIMINARY ISSUE FOR COMMENT
ISSUE	DRAWN	APP'D	DATE	AMENDMENT

GENERAL NOTES	
1.	AERIAL IMAGE FROM NEARMAP UNDER LICENSE AGREEMENT WITH ROAD SOLUTIONS PTY LTD.
2.	ALL DIMENSIONS ARE TO FACE OF KERB UNLESS SPECIFIED OTHERWISE.

MELWAY MAP
150 F9 - 151 C5
MOUNT MARTHA

CAT:
PROJ:
FILE:

ROAD SOLUTIONS

CLIENT

MORNINGTON PENINSULA Shire

SCALE OF METRES
HOR 0 10 20
VER

Forest Drive between Bradford Road and Nepean Highway				ISSUE
Mornington Peninsula Shire Concept Plan				B
CONTRACT NO.	SHEET NO.	DRAWING NO.		
241661	9	241661-CTP-99		