


SIGN SCHEDULE

#16		W1-3(R)
#22		W8-2

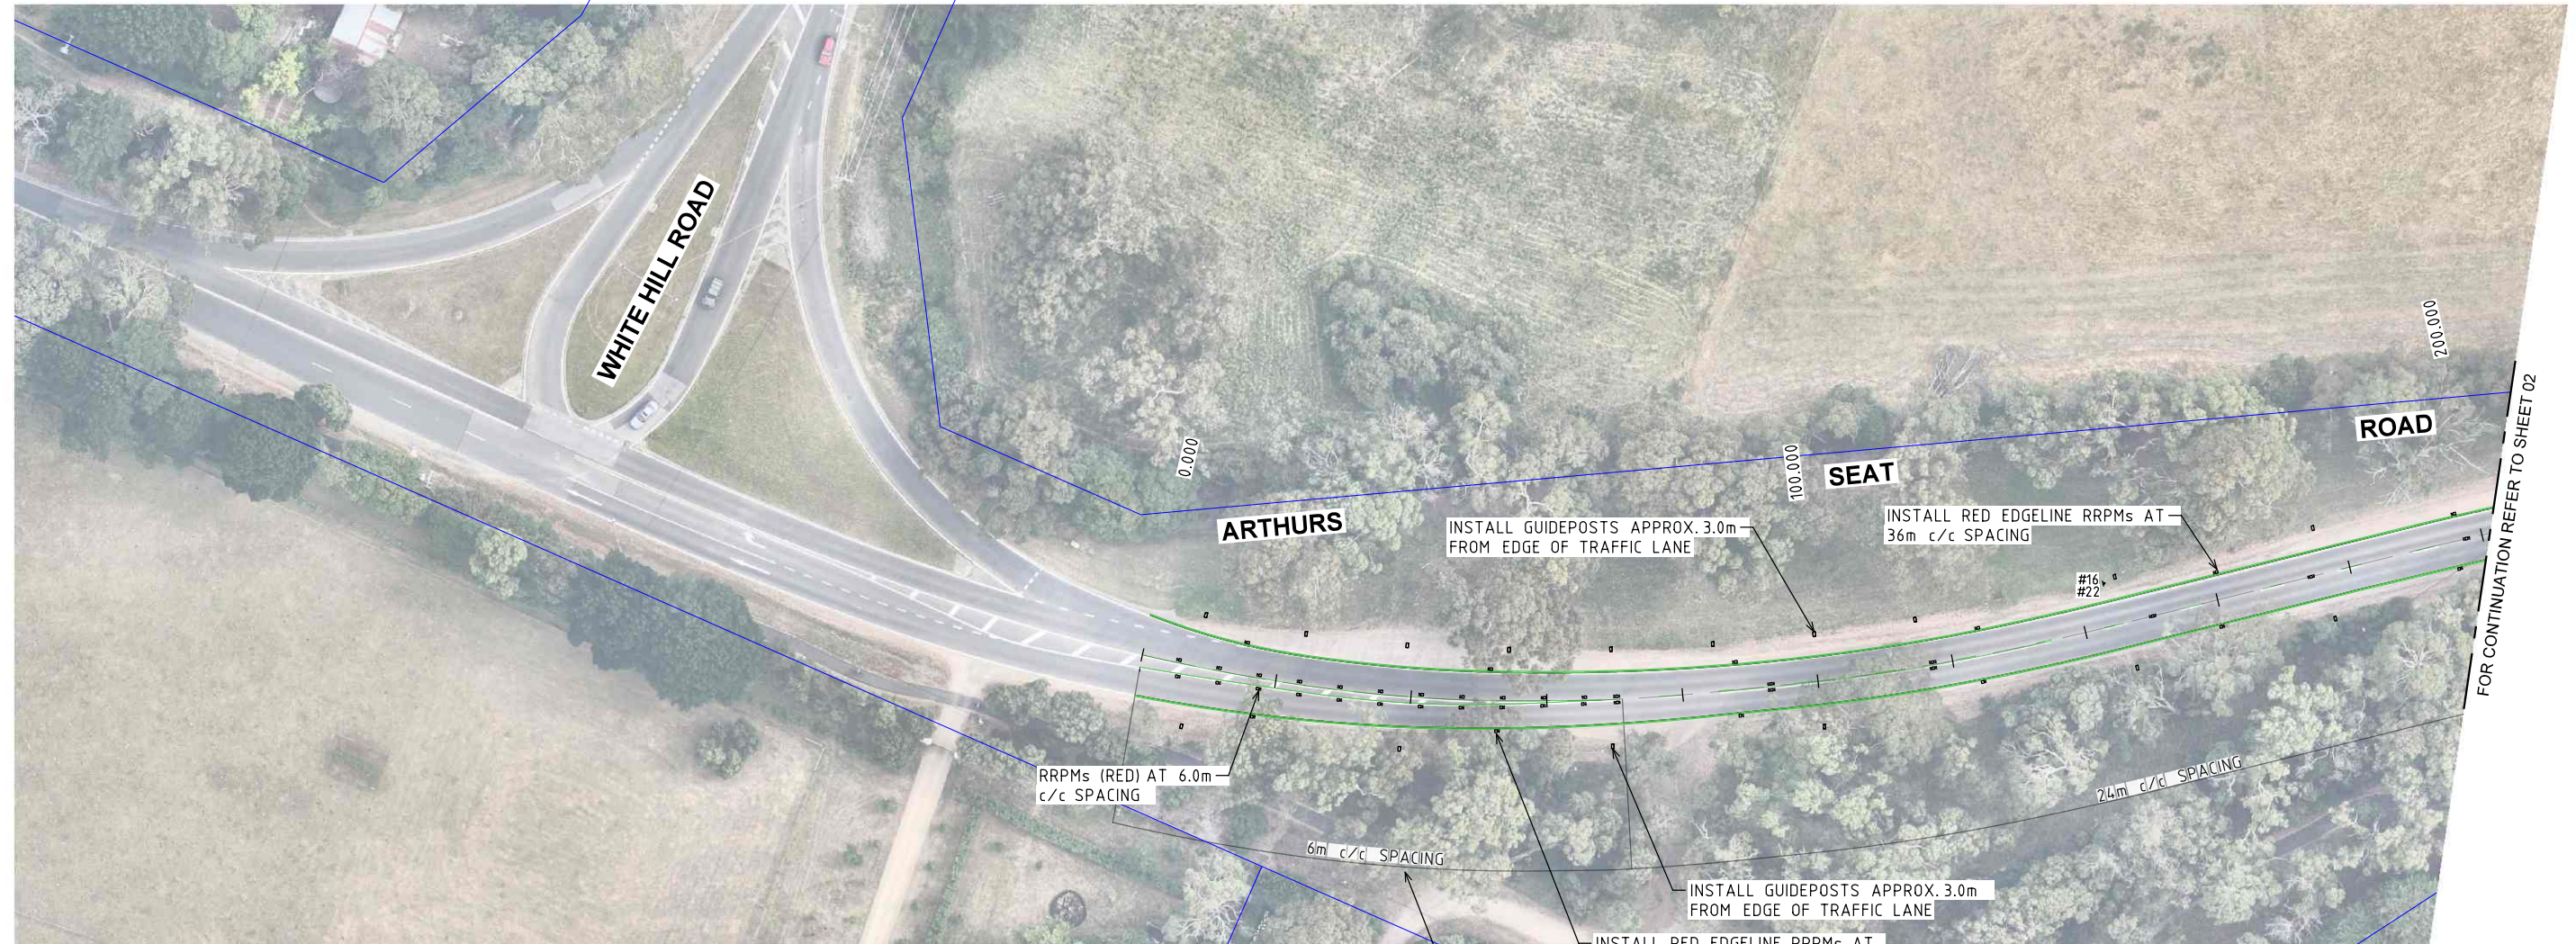

FOR CONTINUATION REFER TO SHEET 02

3/27/2024 241656-CTP-06
241656-CTP-06-13-C.dgn

WARNING

BEWARE OF UNDERGROUND SERVICES
THE LOCATIONS OF UNDERGROUND SERVICES ARE APPROXIMATE ONLY AND THEIR EXACT POSITION SHOULD BE PROVEN ON SITE. NO GUARANTEE IS GIVEN THAT ALL EXISTING SERVICES ARE SHOWN.

PRELIMINARY PLAN

FOR DISCUSSION PURPOSES ONLY
SUBJECT TO CHANGE WITHOUT
NOTIFICATION
DATE OF ISSUE: 27/03/2024

C	GD	DM	27/03/24	CLIENT COMMENTS
ISSUE	DRAWN	APP'D	DATE	AMENDMENT


GENERAL NOTES

1. NEARMAP AERIAL IMAGE UNDER LICENSE AGREEMENT WITH ROAD SOLUTIONS PTY LTD.
2. ALL DIMENSIONS ARE TO FACE OF KERB UNLESS SPECIFIED OTHERWISE.
3. RRPMS ARE ALREADY PRESENT WITHIN THE CENTRELINE, REPLACE MISSING RRPMS AT THE INDICATED SPACINGS.

 DESIGN
 EXISTING
 CADASTRE



CLIENT

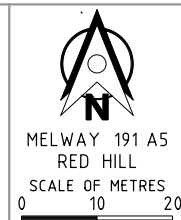


**Arthurs Seat Road
between White Hill Road and Red Hill Road**

Mornington Peninsula Shire

Concept Plan

SHEET NO. 1	CONTRACT NO. 241656	DRAWING NO. 241656-CTP-06	ISSUE C
----------------	------------------------	------------------------------	------------

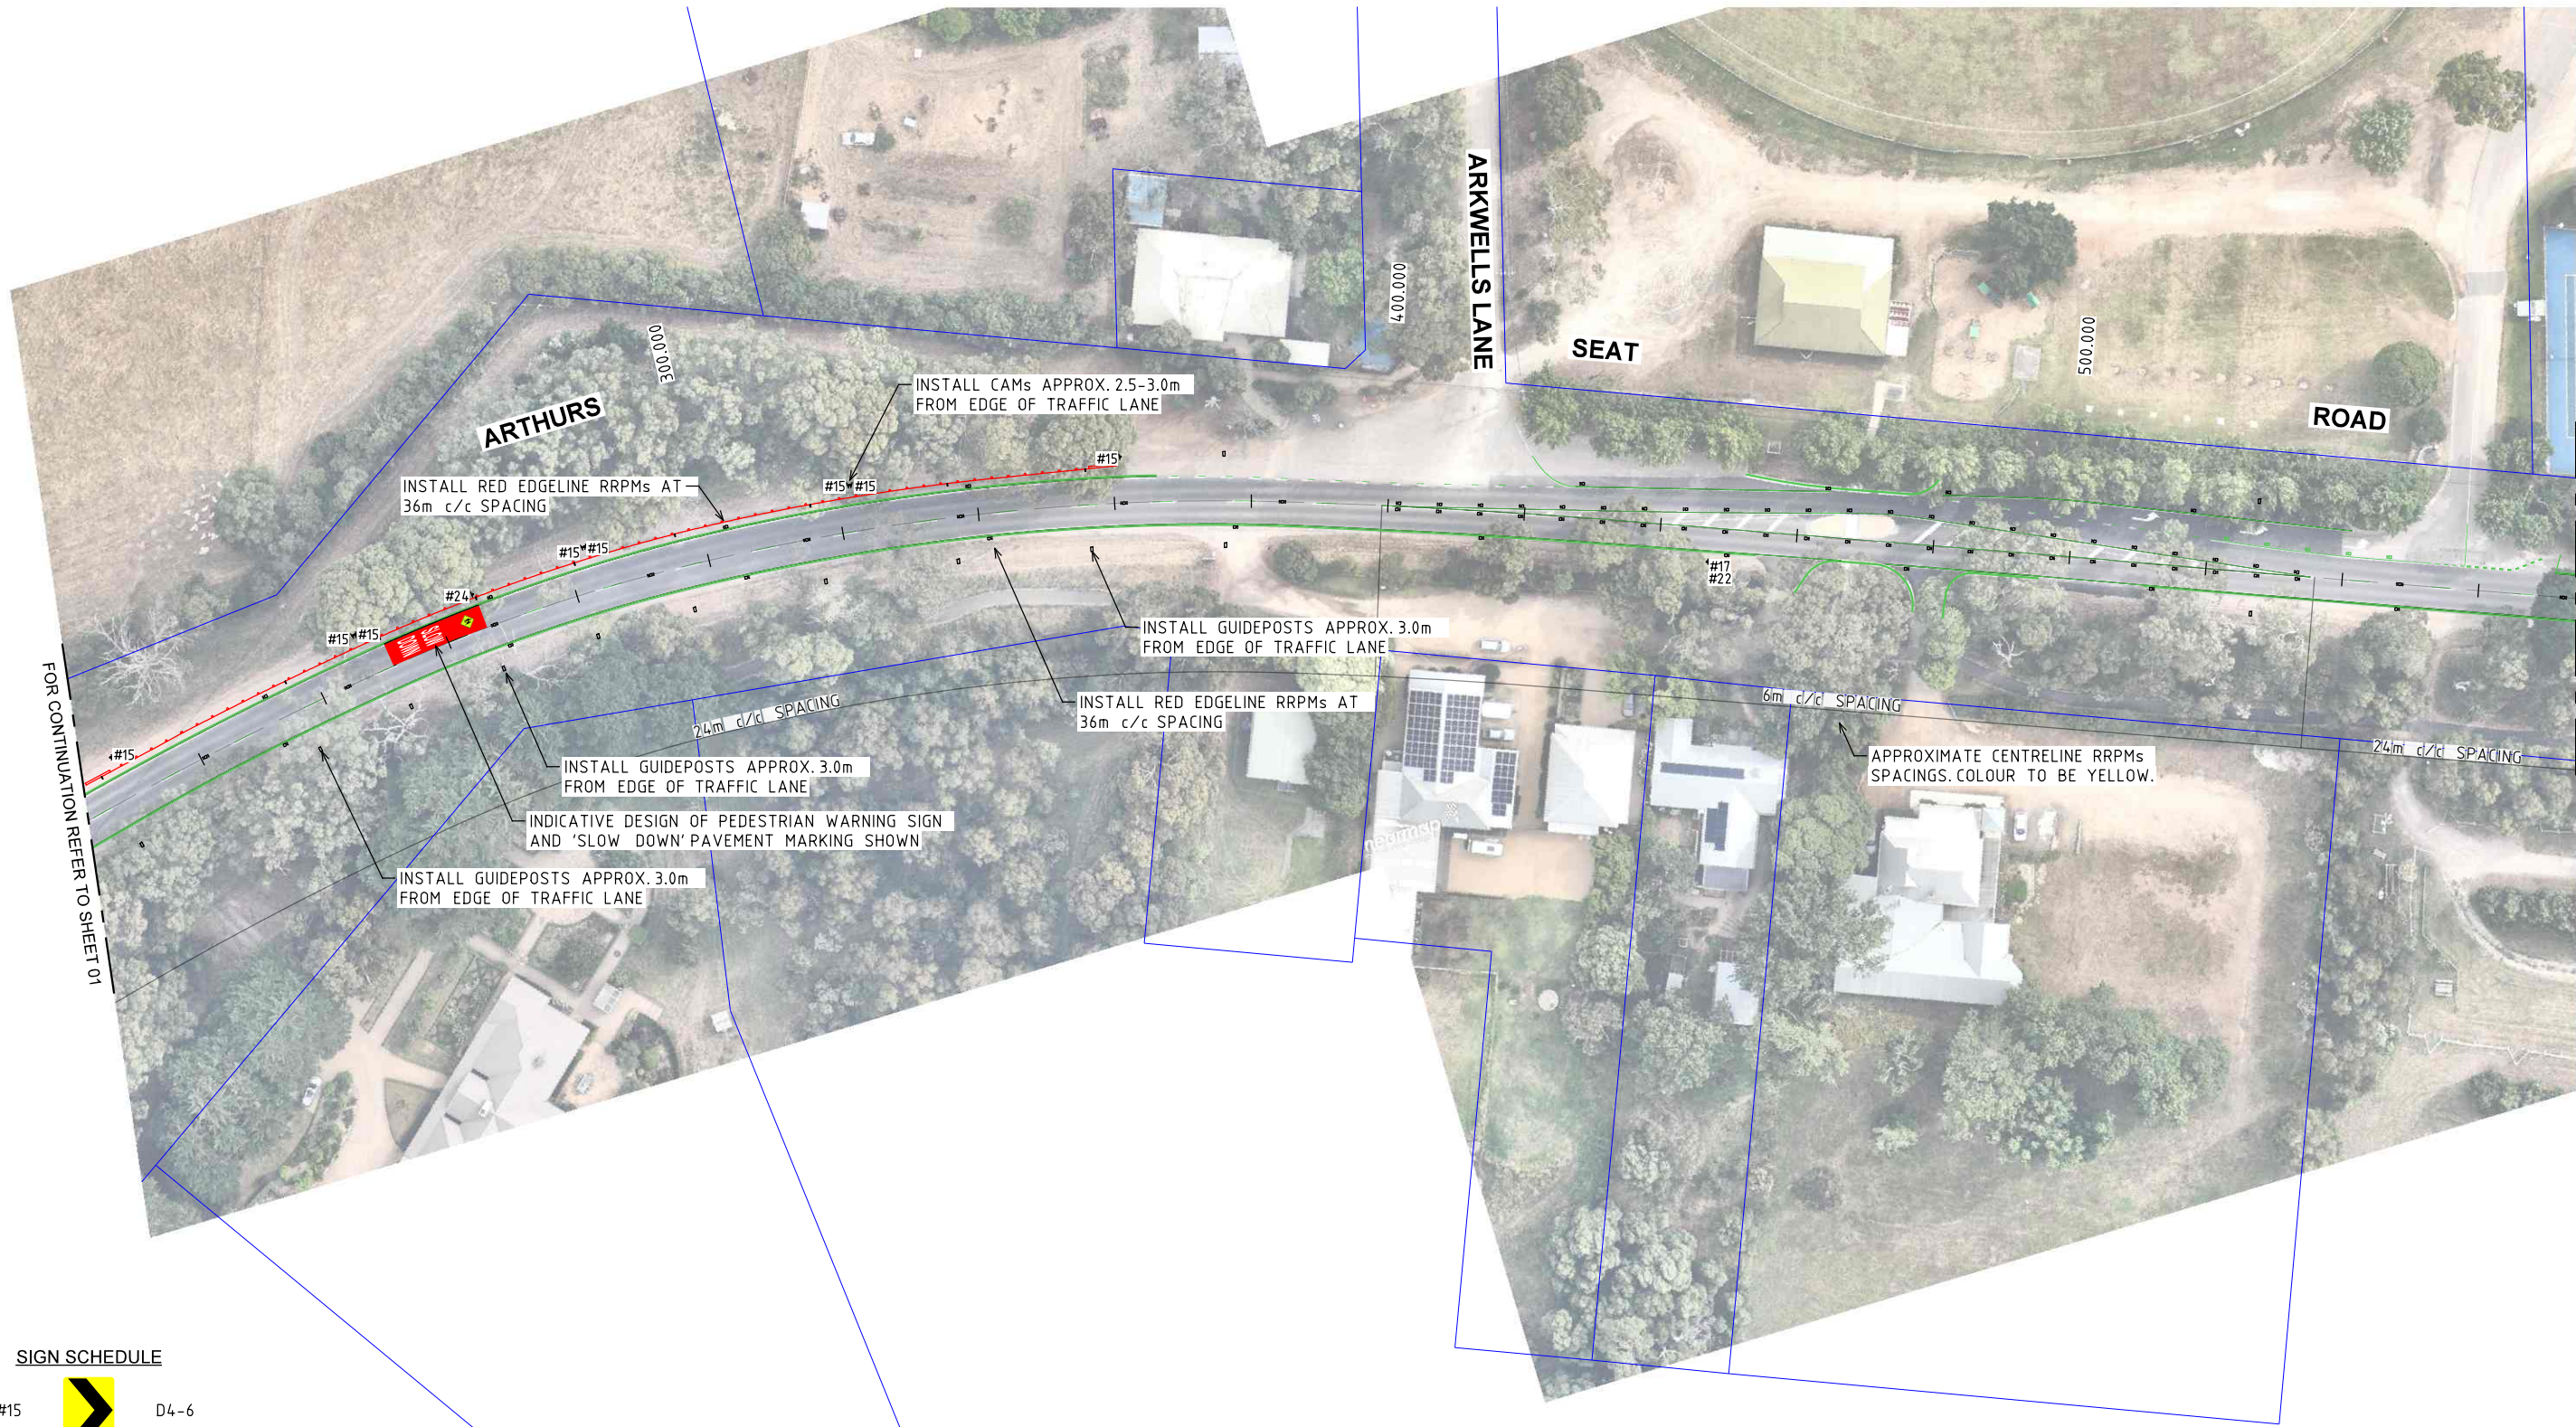

SIGN SCHEDULE

- #15  D4-6
- #17  W1-3(L)
- #22  50 km/h W8-2

WARNING
BEWARE OF UNDERGROUND SERVICES
THE LOCATIONS OF UNDERGROUND SERVICES ARE
APPROXIMATE ONLY AND THEIR EXACT POSITION
SHOULD BE PROVEN ON SITE. NO GUARANTEE IS
GIVEN THAT ALL EXISTING SERVICES ARE SHOWN.

PRELIMINARY PLAN
FOR DISCUSSION PURPOSES ONLY
SUBJECT TO CHANGE WITHOUT
NOTIFICATION
DATE OF ISSUE: 27/03/2024


GENERAL NOTES

1. NEARMAP AERIAL IMAGE UNDER LICENSE AGREEMENT WITH ROAD SOLUTIONS PTY LTD.
2. ALL DIMENSIONS ARE TO FACE OF KERB UNLESS SPECIFIED OTHERWISE.
3. RRPMs ARE ALREADY PRESENT WITHIN THE CENTRELINE, REPLACE MISSING RRPMs AT THE INDICATED SPACINGS.

— DESIGN
— EXISTING
— CADASTRE




CLIENT

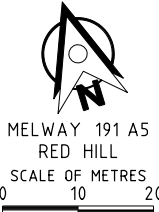

Arthurs Seat Road
between White Hill Road and Red Hill Road
Mornington Peninsula Shire
Concept Plan

SHEET NO.	CONTRACT NO.	DRAWING NO.	ISSUE
2	241656	241656-CTP-07	C

FOR CONTINUATION REFER TO SHEET 02

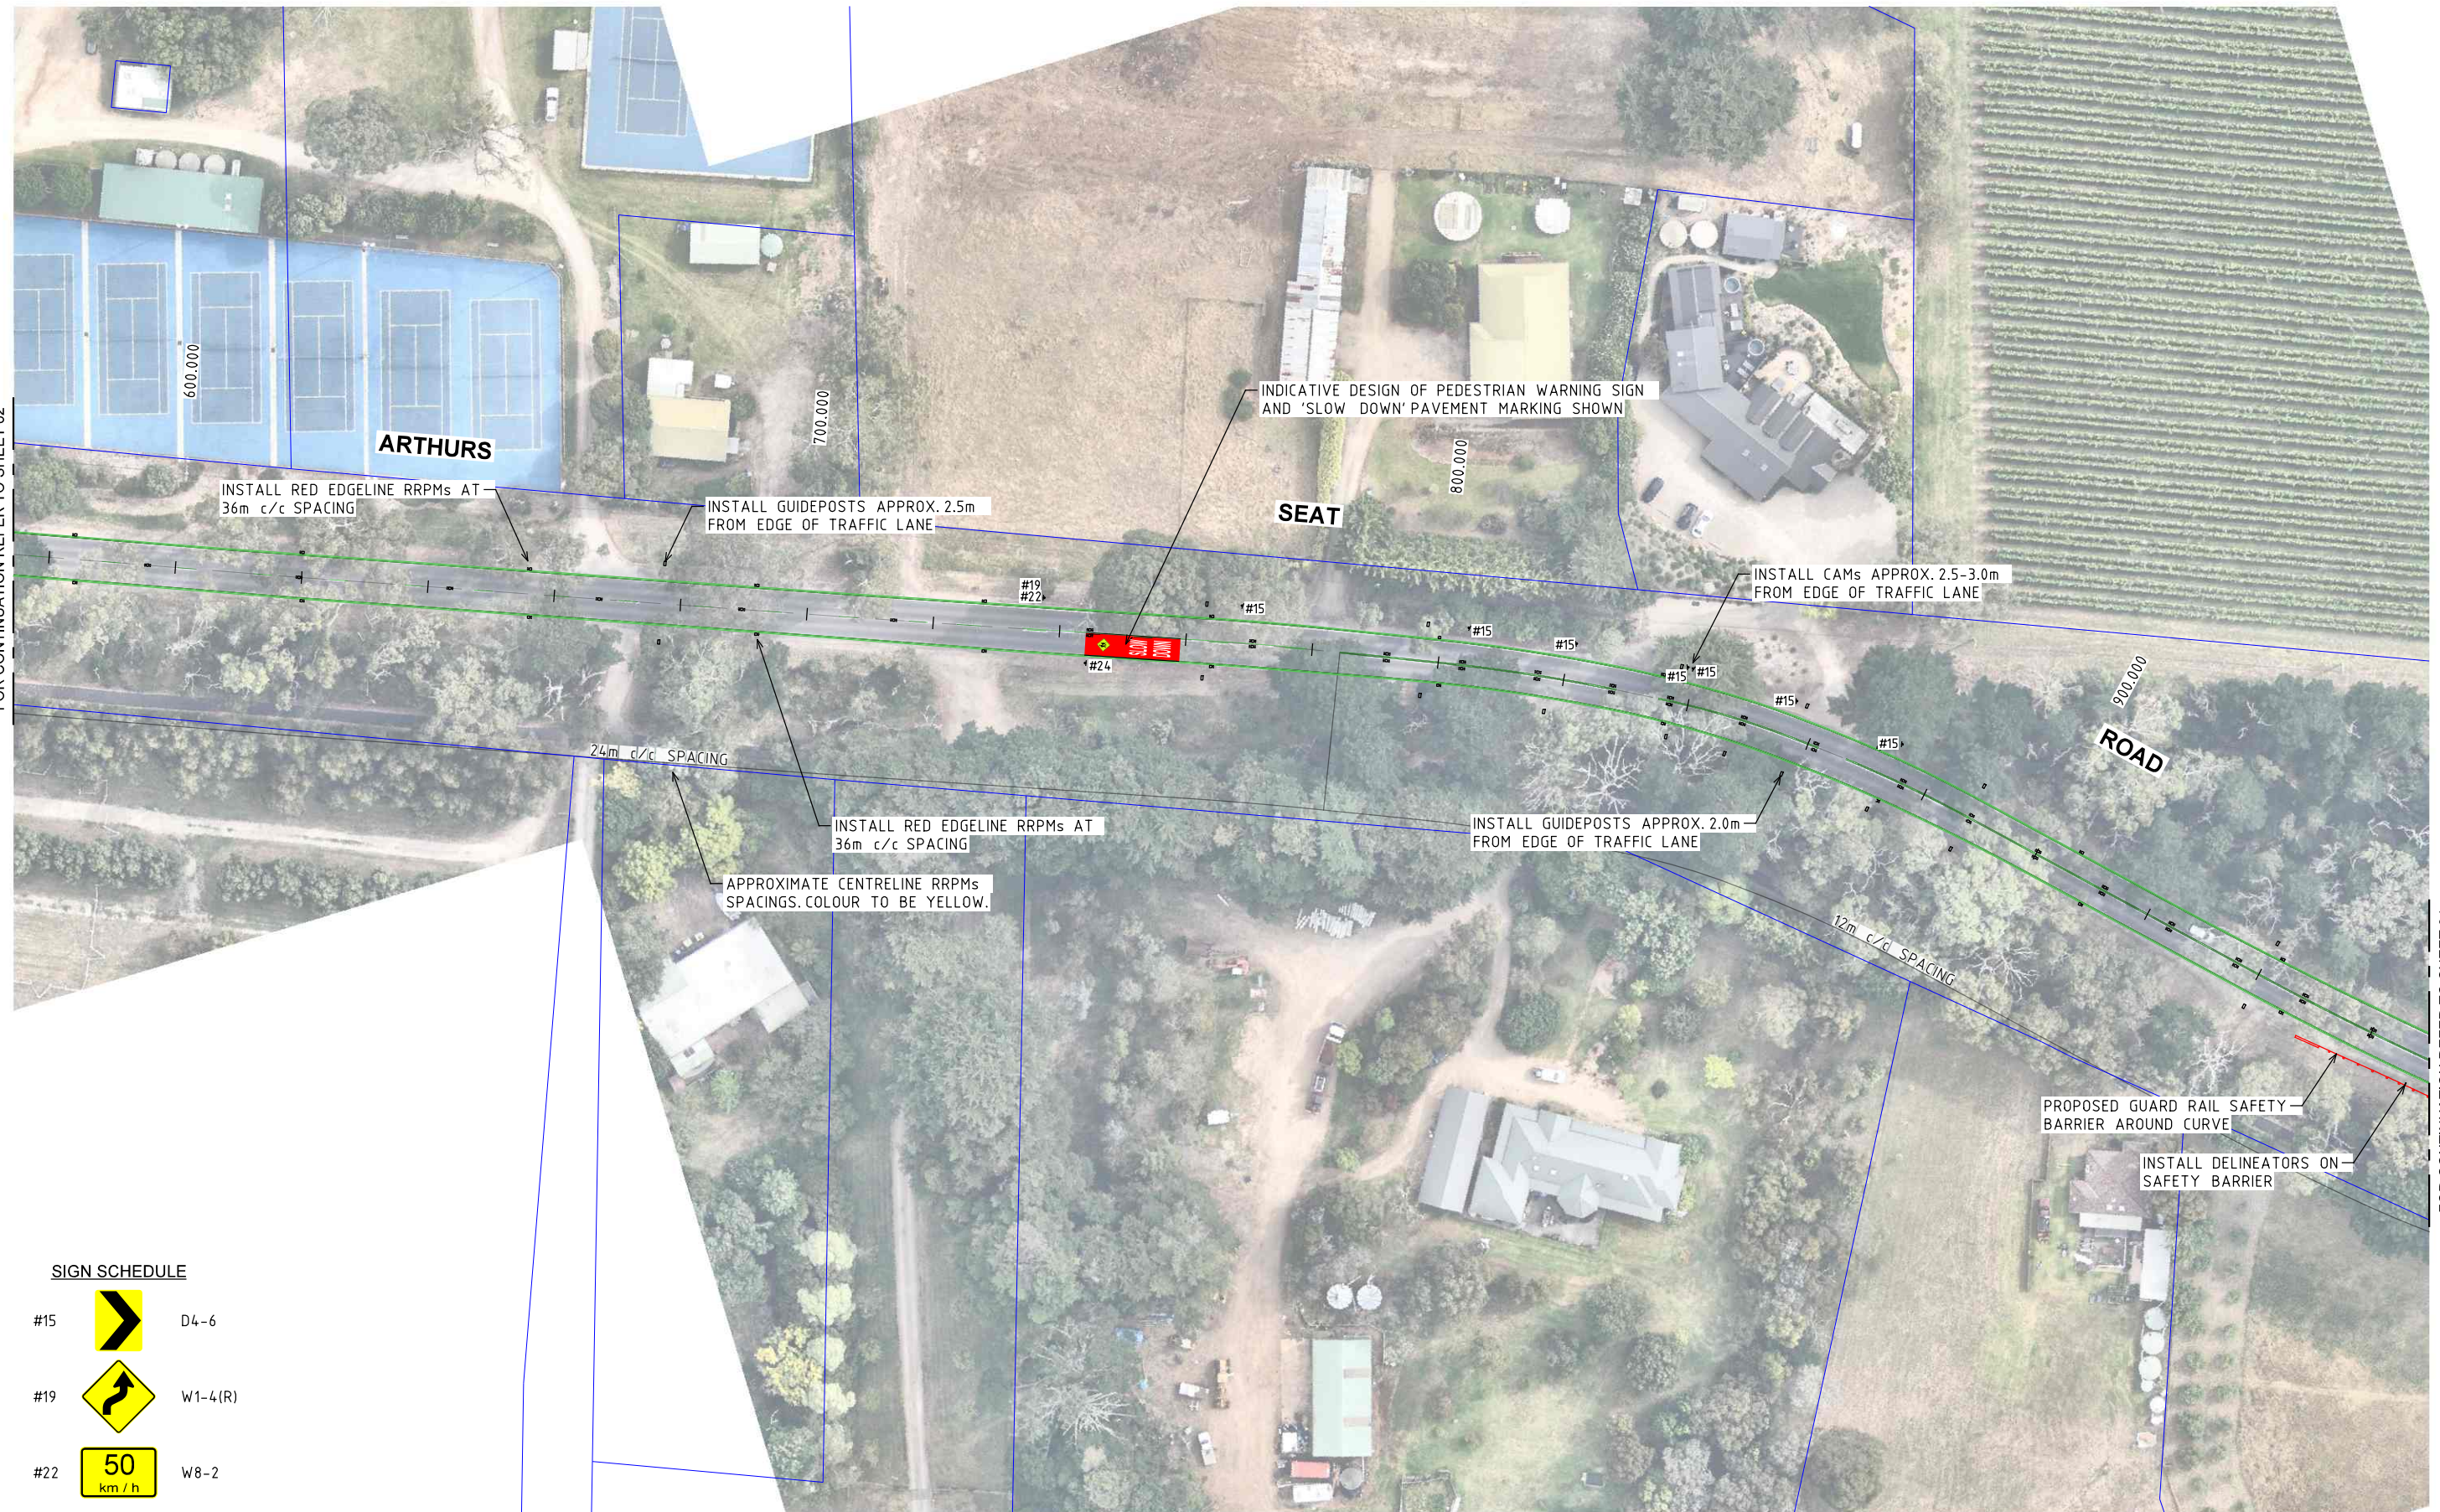

FOR CONTINUATION REFER TO SHEET 04

SIGN SCHEDULE

- #15  D4-6
- #19  W1-4(R)
- #22  W8-2

3/27/2024 241656-CTP-08 241656-CTP-06-13-C.dgn

WARNING
BEWARE OF UNDERGROUND SERVICES
THE LOCATIONS OF UNDERGROUND SERVICES ARE
APPROXIMATE ONLY AND THEIR EXACT POSITION
SHOULD BE PROVEN ON SITE. NO GUARANTEE IS
GIVEN THAT ALL EXISTING SERVICES ARE SHOWN.

PRELIMINARY PLAN
FOR DISCUSSION PURPOSES ONLY
SUBJECT TO CHANGE WITHOUT
NOTIFICATION
DATE OF ISSUE: 27/03/2024


GENERAL NOTES

1. NEARMAP AERIAL IMAGE UNDER LICENSE AGREEMENT WITH ROAD SOLUTIONS PTY LTD.
2. ALL DIMENSIONS ARE TO FACE OF KERB UNLESS SPECIFIED OTHERWISE.
3. RRPMS ARE ALREADY PRESENT WITHIN THE CENTRELINE, REPLACE MISSING RRPMS AT THE INDICATED SPACINGS.

— DESIGN
— EXISTING
— CADASTRE



CLIENT

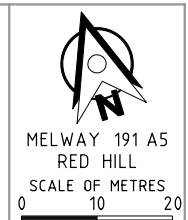

Arthurs Seat Road
between White Hill Road and Red Hill Road
Mornington Peninsula Shire
Concept Plan

SHEET NO.	CONTRACT NO.	DRAWING NO.	ISSUE
3	241656	241656-CTP-08	C

3/27/2024 24-1656-CTP-09 24-1656-CTP-06-13-C.dgn



WARNING
BEWARE OF UNDERGROUND SERVICES
THE LOCATIONS OF UNDERGROUND SERVICES ARE
APPROXIMATE ONLY AND THEIR EXACT POSITION
SHOULD BE PROVEN ON SITE. NO GUARANTEE IS
GIVEN THAT ALL EXISTING SERVICES ARE SHOWN.

PRELIMINARY PLAN
FOR DISCUSSION PURPOSES ONLY
SUBJECT TO CHANGE WITHOUT
NOTIFICATION
DATE OF ISSUE: 27/03/2024


GENERAL NOTES

1. NEARMAP AERIAL IMAGE UNDER LICENSE AGREEMENT WITH ROAD SOLUTIONS PTY LTD.
2. ALL DIMENSIONS ARE TO FACE OF KERB UNLESS SPECIFIED OTHERWISE.
3. RRPMs ARE ALREADY PRESENT WITHIN THE CENTRELINE, REPLACE MISSING RRPMs AT THE INDICATED SPACINGS.

— DESIGN
— EXISTING
— CADASTRE



CLIENT

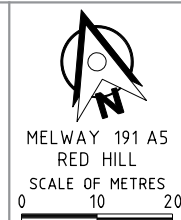

Arthurs Seat Road
between White Hill Road and Red Hill Road
Mornington Peninsula Shire
Concept Plan

SHEET NO.	CONTRACT NO.	DRAWING NO.	ISSUE
4	241656	241656-CTP-09	C

3/27/2024 24-1656-CTP-10 24-1656-CTP-06-13-C.dgn



SIGN SCHEDULE

#15		D4-6
#18		W1-4(L)
#21		
#22		W8-2
#23		W8-30
#24		W6-1

WARNING

BEWARE OF UNDERGROUND SERVICES
THE LOCATIONS OF UNDERGROUND SERVICES ARE
APPROXIMATE ONLY AND THEIR EXACT POSITION
SHOULD BE PROVEN ON SITE. NO GUARANTEE IS
GIVEN THAT ALL EXISTING SERVICES ARE SHOWN.

PRELIMINARY PLAN

FOR DISCUSSION PURPOSES ONLY
SUBJECT TO CHANGE WITHOUT
NOTIFICATION
DATE OF ISSUE: 27/03/2024


GENERAL NOTES

- NEARMAP AERIAL IMAGE UNDER LICENSE AGREEMENT WITH ROAD SOLUTIONS PTY LTD.
- ALL DIMENSIONS ARE TO FACE OF KERB UNLESS SPECIFIED OTHERWISE.
- RRPMs ARE ALREADY PRESENT WITHIN THE CENTRELINE, REPLACE MISSING RRPMs AT THE INDICATED SPACINGS.

— DESIGN
— EXISTING
— CADASTRE




CLIENT

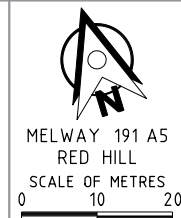

Arthurs Seat Road
between White Hill Road and Red Hill Road
Mornington Peninsula Shire
Concept Plan

SHEET NO.	CONTRACT NO.	DRAWING NO.	ISSUE
5	241656	241656-CTP-10	C

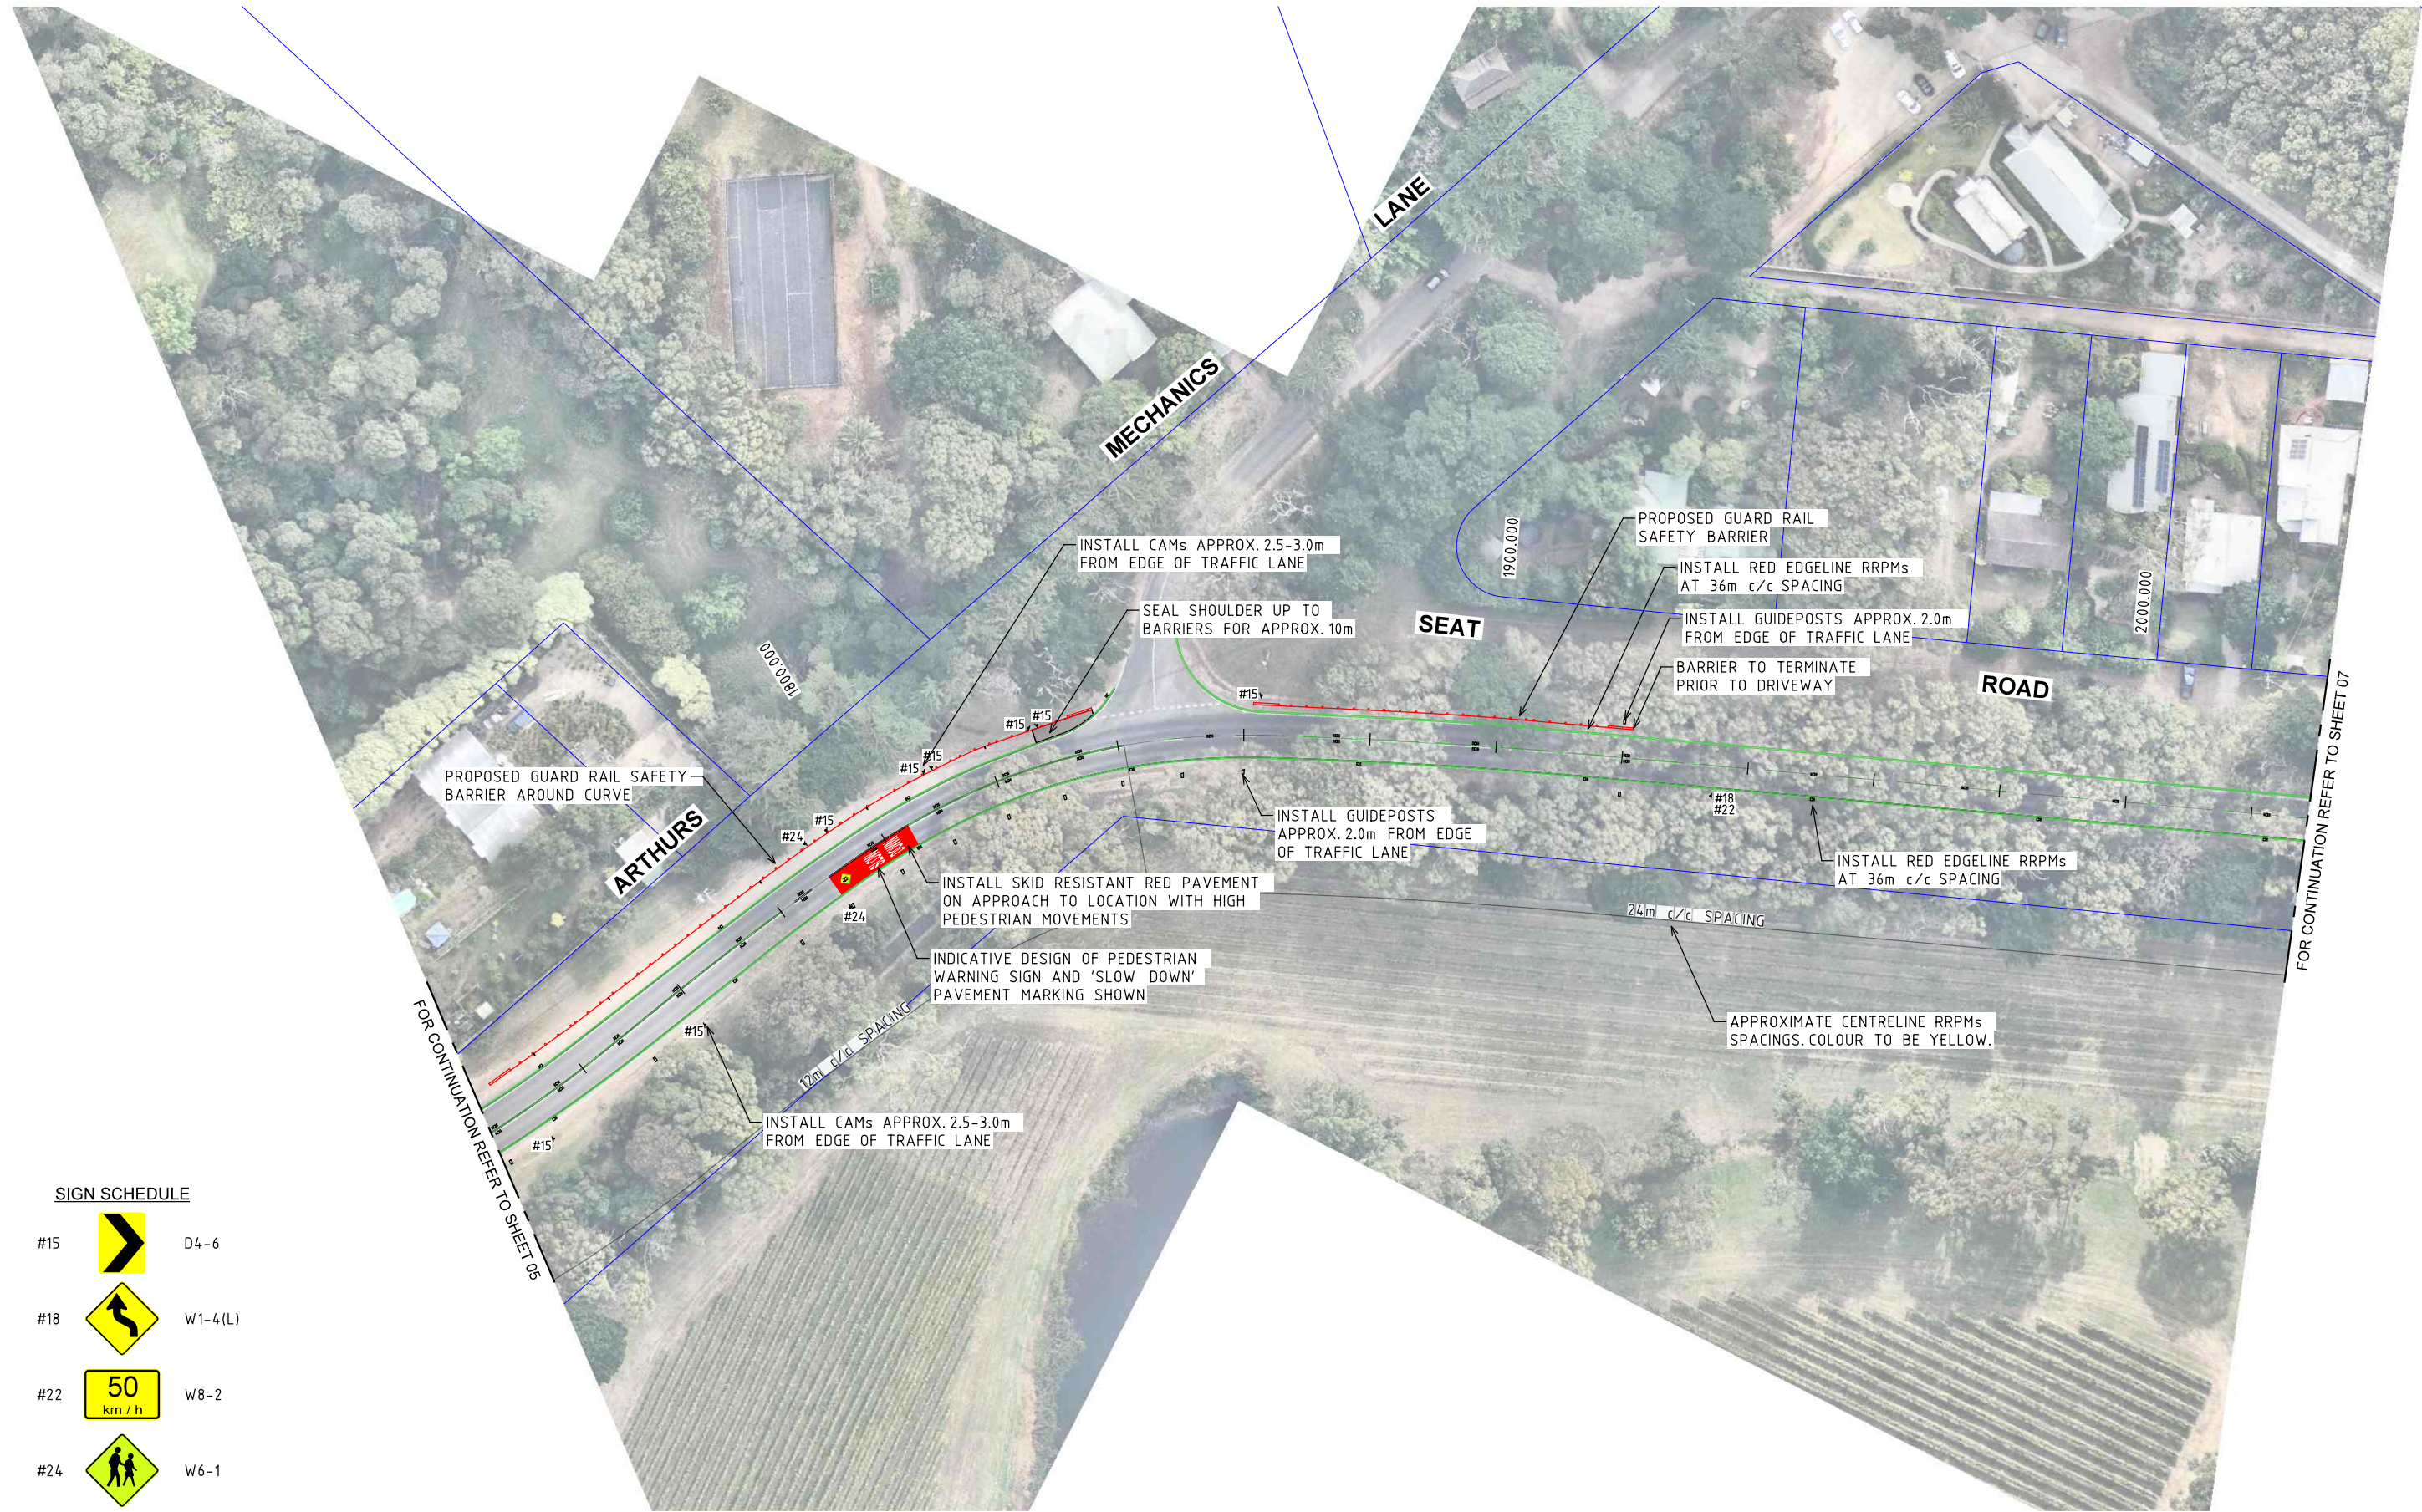

SIGN SCHEDULE

#15		D4-6
#18		W1-4(L)
#22		W8-2
#24		W6-1

GENERAL NOTES

- NEARMAP AERIAL IMAGE UNDER LICENSE AGREEMENT WITH ROAD SOLUTIONS PTY LTD.
- ALL DIMENSIONS ARE TO FACE OF KERB UNLESS SPECIFIED OTHERWISE.
- RRPMs ARE ALREADY PRESENT WITHIN THE CENTRELINE, REPLACE MISSING RRPMS AT THE INDICATED SPACINGS.

— DESIGN
— EXISTING
— CADASTRE



CLIENT



MELWAY 191 A5
RED HILL
SCALE OF METRES
0 10 20

Arthurs Seat Road
between White Hill Road and Red Hill Road
Mornington Peninsula Shire
Concept Plan

SHEET NO.	CONTRACT NO.	DRAWING NO.	ISSUE
6	241656	241656-CTP-11	C

3/27/2024 241656-CTP-12 241656-CTP-06-13-C.dgn



SIGN SCHEDULE

#15		D4-6
#16		W1-3(R)
#17		W1-3(L)
#22		W8-2

WARNING
BEWARE OF UNDERGROUND SERVICES
THE LOCATIONS OF UNDERGROUND SERVICES ARE
APPROXIMATE ONLY AND THEIR EXACT POSITION
SHOULD BE PROVEN ON SITE. NO GUARANTEE IS
GIVEN THAT ALL EXISTING SERVICES ARE SHOWN.

PRELIMINARY PLAN
FOR DISCUSSION PURPOSES ONLY
SUBJECT TO CHANGE WITHOUT
NOTIFICATION
DATE OF ISSUE: 27/03/2024

C	GD	DM	27/03/24	CLIENT COMMENTS
ISSUE	DRAWN	APP'D	DATE	AMENDMENT

GENERAL NOTES

- NEARMAP AERIAL IMAGE UNDER LICENSE AGREEMENT WITH ROAD SOLUTIONS PTY LTD.
- ALL DIMENSIONS ARE TO FACE OF KERB UNLESS SPECIFIED OTHERWISE.
- RRPMS ARE ALREADY PRESENT WITHIN THE CENTRELINE, REPLACE MISSING RRPMS AT THE INDICATED SPACINGS.

— DESIGN
— EXISTING
— CADASTRE



CLIENT




MELWAY 191 A5
RED HILL
SCALE OF METRES
0 10 20

Arthurs Seat Road
between White Hill Road and Red Hill Road
Mornington Peninsula Shire
Concept Plan

SHEET NO. 7	CONTRACT NO. 241656	DRAWING NO. 241656-CTP-12	ISSUE C
----------------	------------------------	------------------------------	------------

3/27/2024 241656-CTP-13
241656-CTP-06--13-C.dgn

FOR CONTINUATION REFER TO SHEET 07

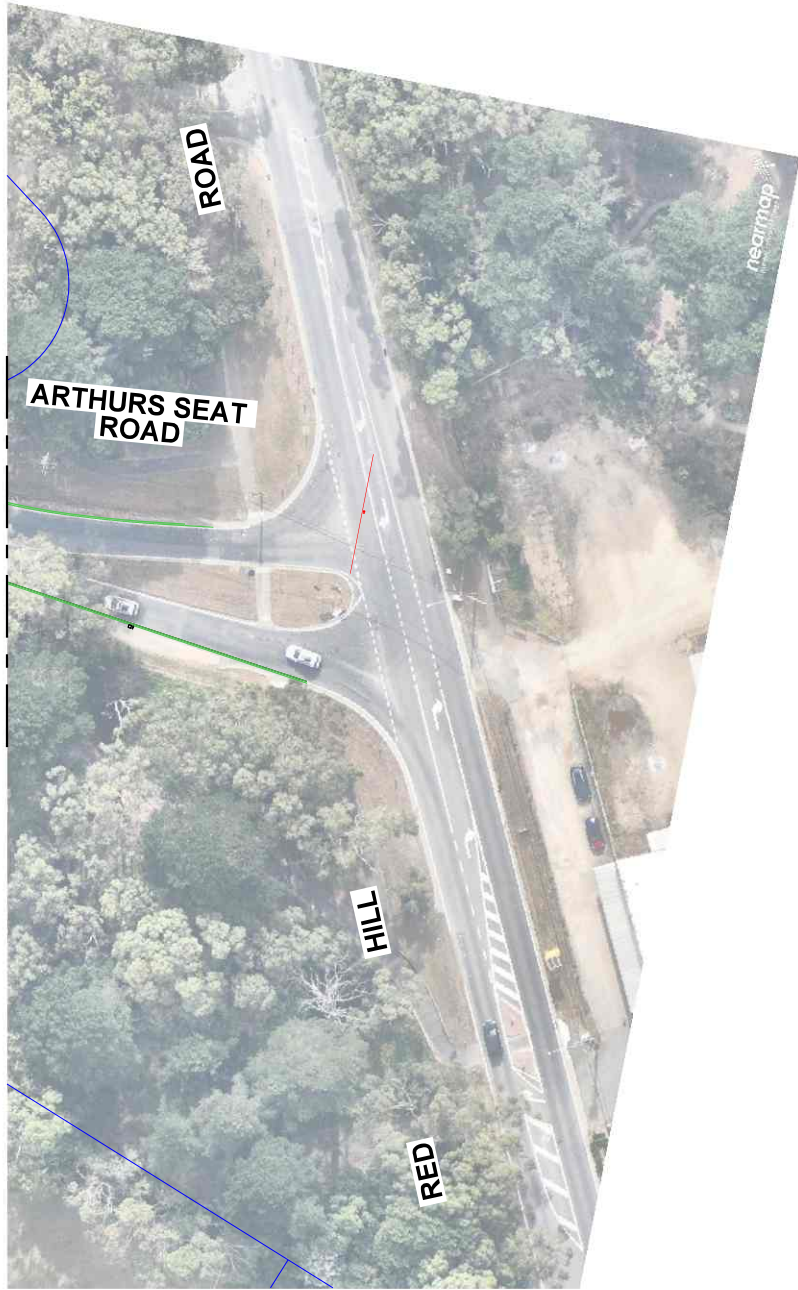

WARNING
BEWARE OF UNDERGROUND SERVICES
THE LOCATIONS OF UNDERGROUND SERVICES ARE
APPROXIMATE ONLY AND THEIR EXACT POSITION
SHOULD BE PROVEN ON SITE. NO GUARANTEE IS
GIVEN THAT ALL EXISTING SERVICES ARE SHOWN.

PRELIMINARY PLAN
FOR DISCUSSION PURPOSES ONLY
SUBJECT TO CHANGE WITHOUT
NOTIFICATION
DATE OF ISSUE: 27/03/2024

C	GD	DM	27/03/24	CLIENT COMMENTS
ISSUE	DRAWN	APP'D	DATE	AMENDMENT

GENERAL NOTES

- NEARMAP AERIAL IMAGE UNDER LICENSE AGREEMENT WITH ROAD SOLUTIONS PTY LTD.
 - ALL DIMENSIONS ARE TO FACE OF KERB UNLESS SPECIFIED OTHERWISE.
 - RRPMs ARE ALREADY PRESENT WITHIN THE CENTRELINE, REPLACE MISSING RRPMs AT THE INDICATED SPACINGS.
- DESIGN
— EXISTING
— CADASTRE



CLIENT



MELWAY 191 A5
RED HILL
SCALE OF METRES
0 10 20

Arthurs Seat Road
between White Hill Road and Red Hill Road
Mornington Peninsula Shire
Concept Plan

SHEET NO.	CONTRACT NO.	DRAWING NO.	ISSUE
8	241656	241656-CTP-13	C