



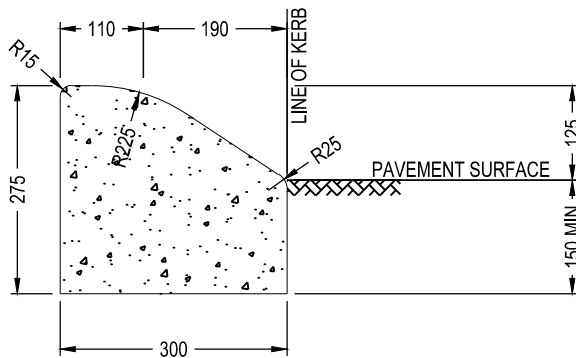


SM1: SEMI-MOUNTABLE KERB

SCALE 1:10

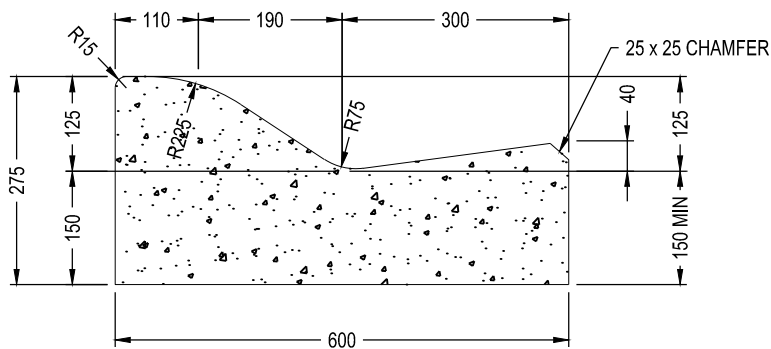

SM2: SEMI-MOUNTABLE KERB AND CHANNEL

SCALE 1:10

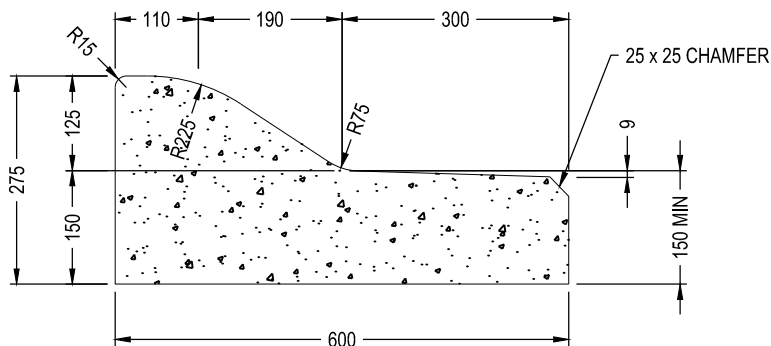

SM3: SEMI-MOUNTABLE KERB AND TRAY

SCALE 1:10

NOTES:

- 1 FOR BEDDING, SEE CLAUSE F4 OF THE MORNINGTON PENINSULA SHIRE SPECIFICATION.
Link: www.mornpen.vic.gov.au/Building-Planning/Engineering/Construction-of-Roads-Drains
- 2 SMOOTH TROWEL FINISH
- 3 TOOL JOINTS ONLY, NO SAW CUTS
- 4 CHANNEL OR TRAY MUST BE REMOVED FOR ALL REPLACEMENT OR REINSTATEMENT WORKS.
- 5 ALL REPLACEMENT OR REINSTATEMENT WORKS MUST BE DOWELLED INTO EXISTING KERB USING N12 BARS AT 450MM LENGTHS, WITH 150MM DRILLED INTO EXISTING KERB.
- 6 ALL MEASUREMENTS ARE IN MILLIMETRES.



**MORNINGTON
PENINSULA**
Shire

STANDARD PLAN
SEMI-MOUNTABLE KERB
PROFILES

[Signature]

MANAGER - INFRASTRUCTURE PROJECTS

DATE OF ISSUE
SHEET NO

05/12/2024
1 OF 1

MP103