


**NOTES:**


- 1 USE FOR PIPES ON GRADES OF 1 IN 8 OR GREATER.
- 2 REFER TO CLAUSE D36 OF THE MORNINGTON PENINSULA SHIRE SPECIFICATION.
- 3 ALL DIMENSIONS ARE IN MILLIMETRES.

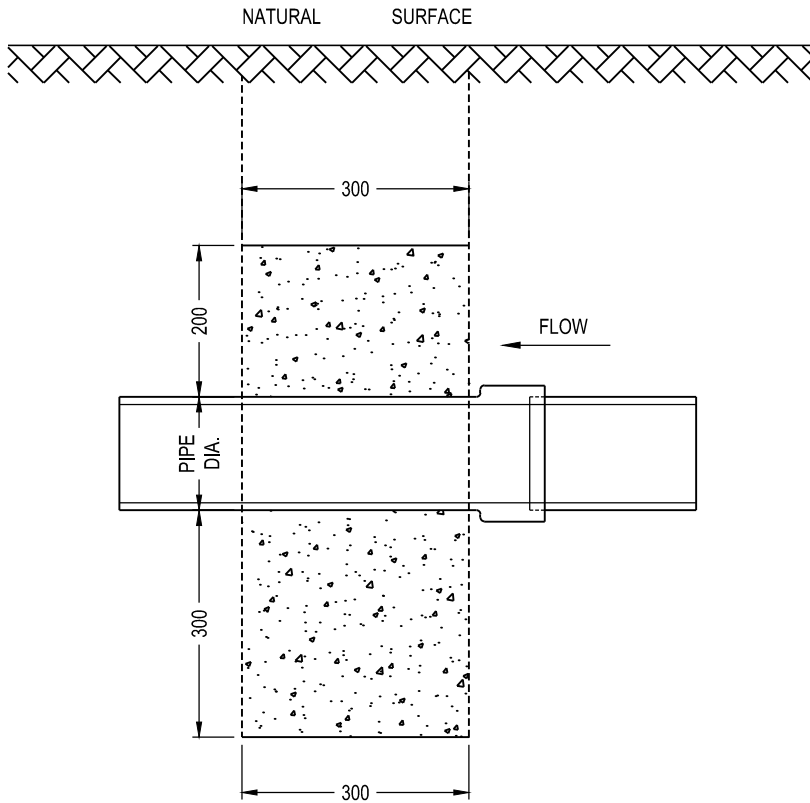

**TYPICAL SECTION**  
SCALE 1:10

| GRADIENT            | SPACING                  |
|---------------------|--------------------------|
| 1 IN 3 TO 1 IN 8    | MAX. SPACING 10.0m       |
| GREATER THAN 1 IN 3 | MAX. SPACING AS DIRECTED |

**LOCATION OF ANCHORS**

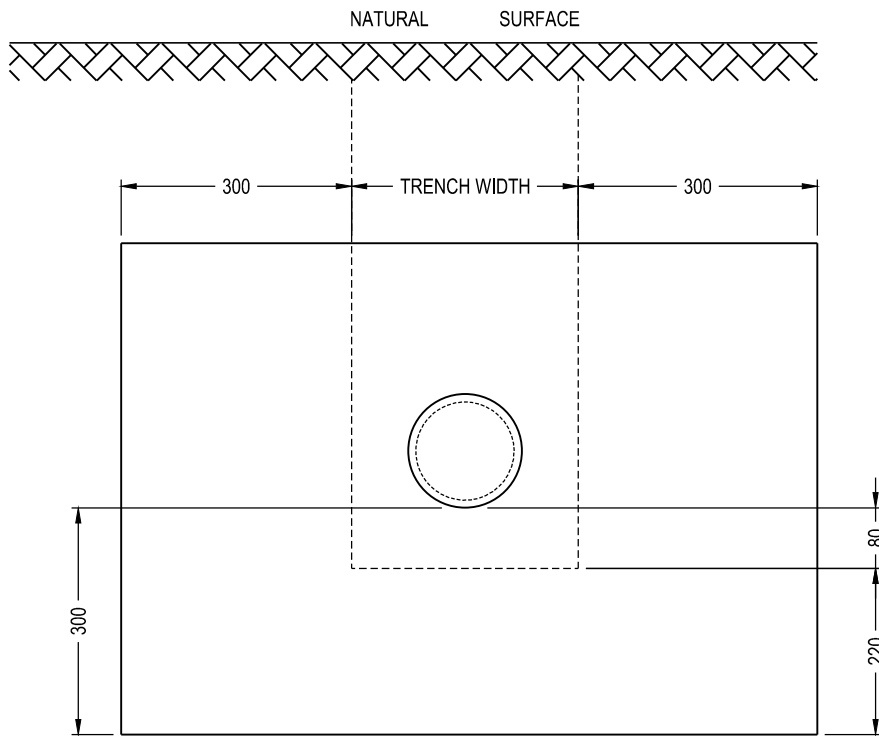

**END ELEVATION**  
SCALE 1:10



**MORNINGTON  
PENINSULA**  
*Shire*

**STANDARD PLAN**  
ANCHOR BLOCKS FOR  
STORMWATER DRAINS



MANAGER - INFRASTRUCTURE PROJECTS

**DATE OF ISSUE**  
**SHEET NO**

**05/12/2024**  
**1 OF 1**

**MP226**