


NOTES:

- 1 REFER TO SECTION I OF THE MORNINGTON PENINSULA SHIRE STANDARD SPECIFICATION FOR ROAD AND DRAINAGE WORKS.
- 2 ALL MEASUREMENTS ARE IN MILLIMETRES.
- 3 SUBSOIL DRAINS MUST NOT BE CONSTRUCTED UNTIL AFTER KERB AND CHANNEL IS CAST.
- 4 WHERE SUBSOIL DRAINAGE IS LAID UNDER ROAD PAVEMENT, THEN IT SHALL BE BACK-FILLED WITH "NO FINES" CONCRETE IN ACCORDANCE WITH CLAUSE I.2 OF THE SPECIFICATION.

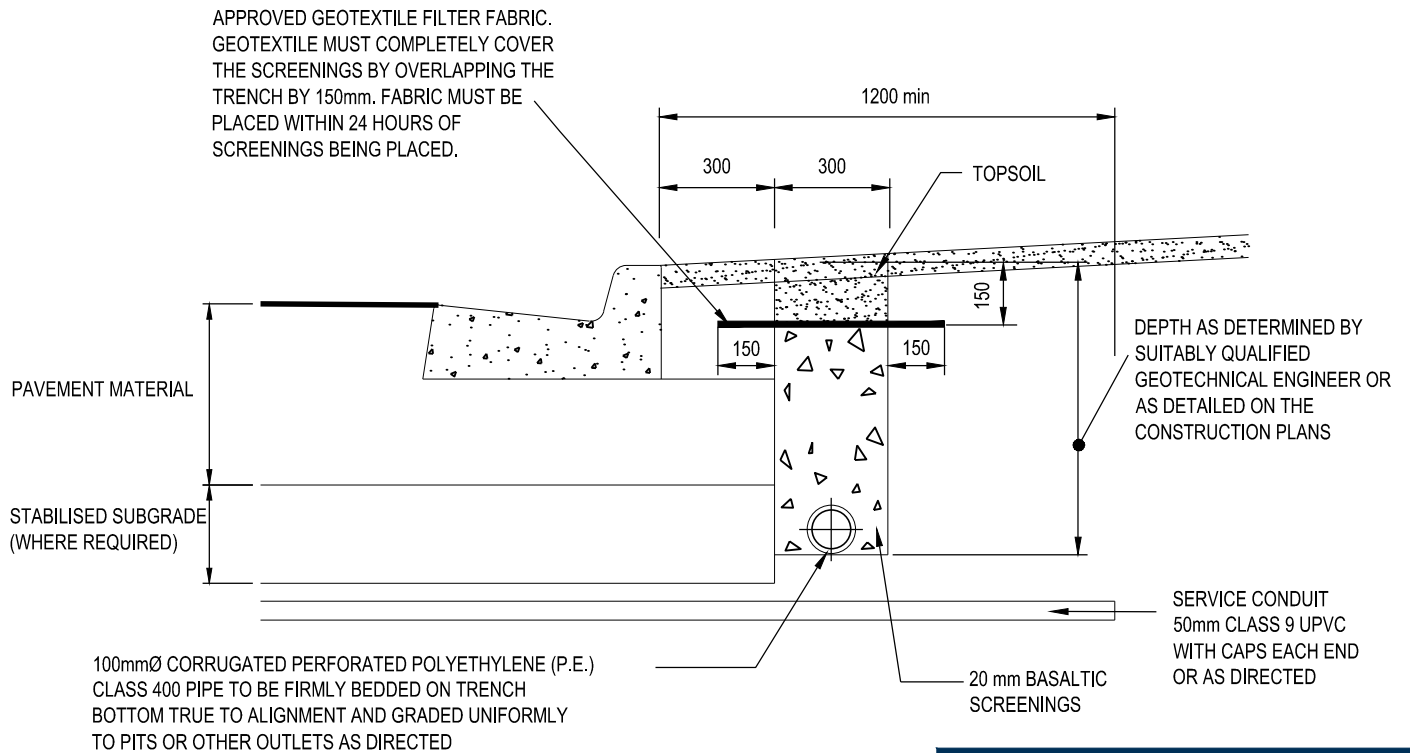

LOCATION OF SUBSOIL DRAINAGE PIPE

SCALE 1:20



MORNINGTON
PENINSULA
Shire

STANDARD PLAN LOCATION OF SUBSOIL DRAINAGE PIPE

[Signature]

MANAGER - INFRASTRUCTURE PROJECTS

DATE OF ISSUE
SHEET NO

05/12/2024
1 OF 1

MP227