



**NOTES:**

- 1 REFER TO MP901 FOR FOOTPATH AND SPOON DRAIN DETAILS.
- 2 REFER TO SHEET 2 FOR GRATE AND FRAME DETAILS.
- 3 ALL MEASUREMENTS ARE IN MILLIMETRES.
- 4 MAXIMUM PIT SPACING 30.0m.

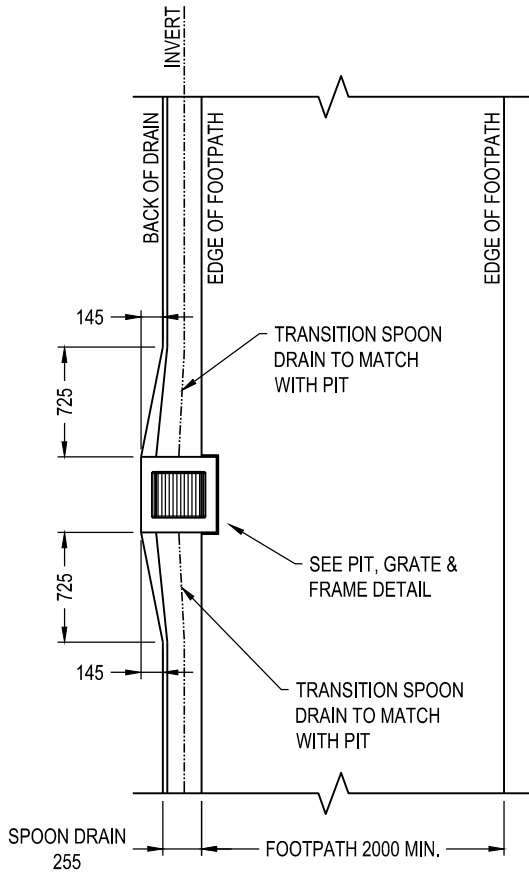


**PLAN**

SCALE 1:50

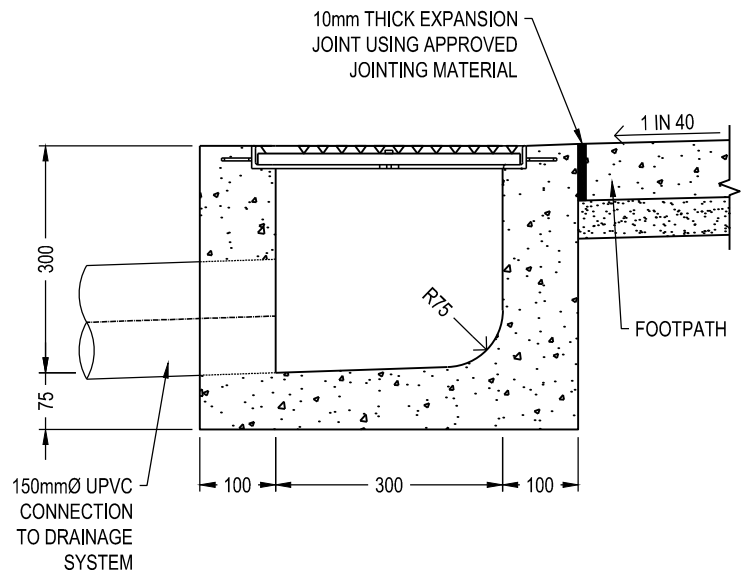

**SECTION A-A**

SCALE 1:10

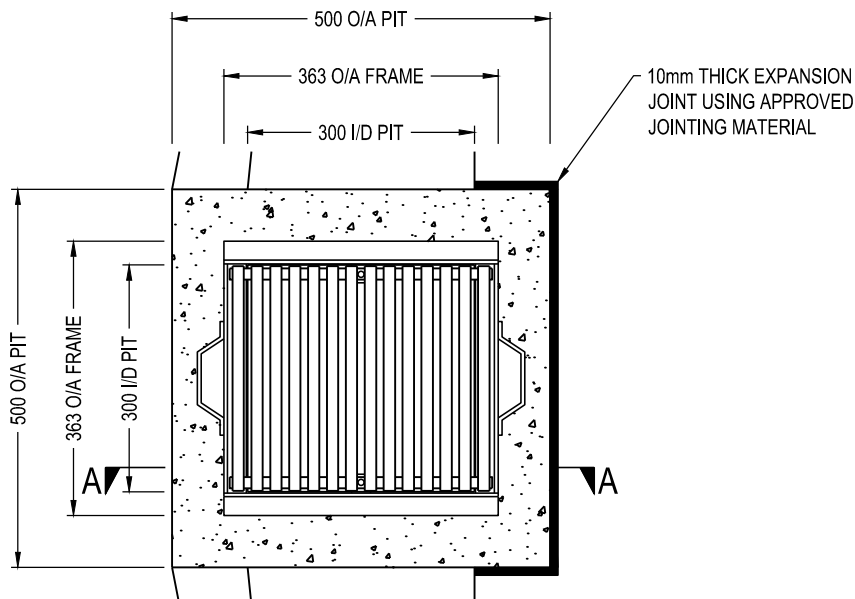

**PIT, GRATE AND FRAME DETAIL**

SCALE 1:10



**MORNINGTON  
PENINSULA**  
*Shire*

**STANDARD PLAN**  
**GRATED PIT FOR FOOTPATH**  
**SPOON DRAIN**

*[Signature]*

MANAGER - INFRASTRUCTURE PROJECTS

**DATE OF ISSUE**  
**SHEET NO**

**05/12/2024**  
**1 OF 2**

**MP228.1**