




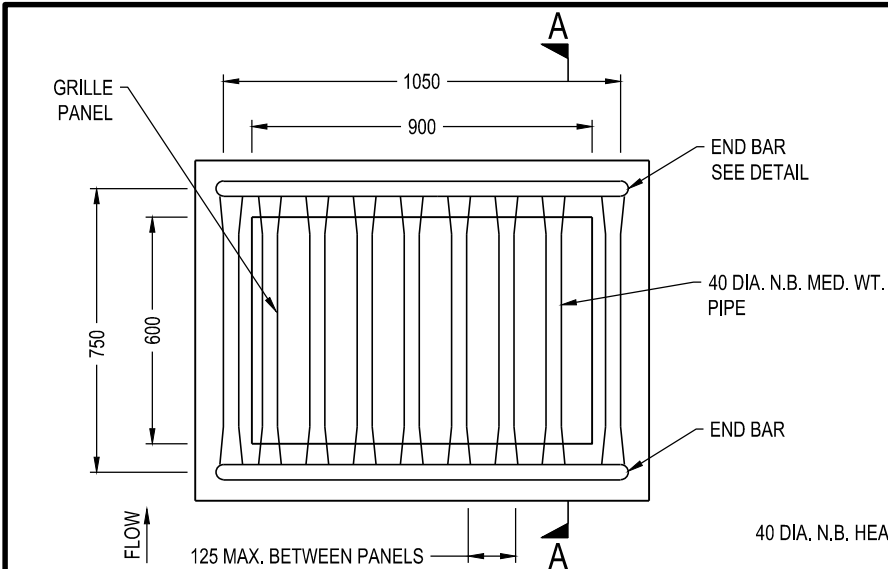


PLAN
SCALE 1:20

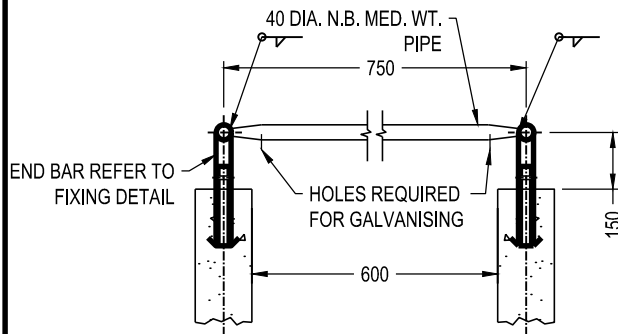


SECTION A-A
SCALE 1:20

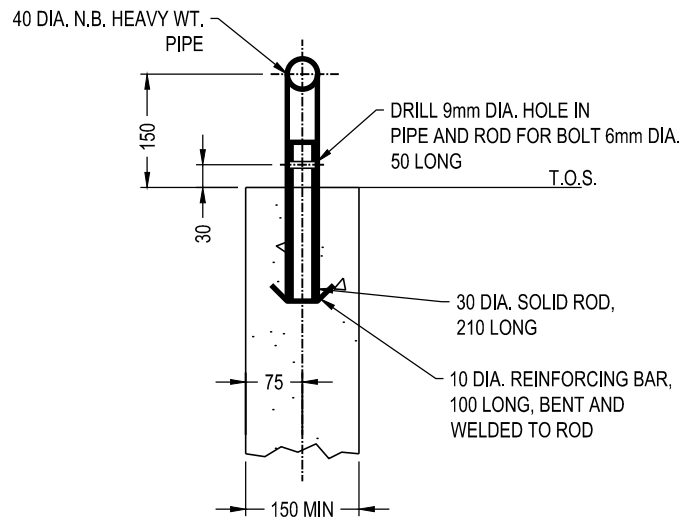

FIXING DETAIL
SCALE 1:20

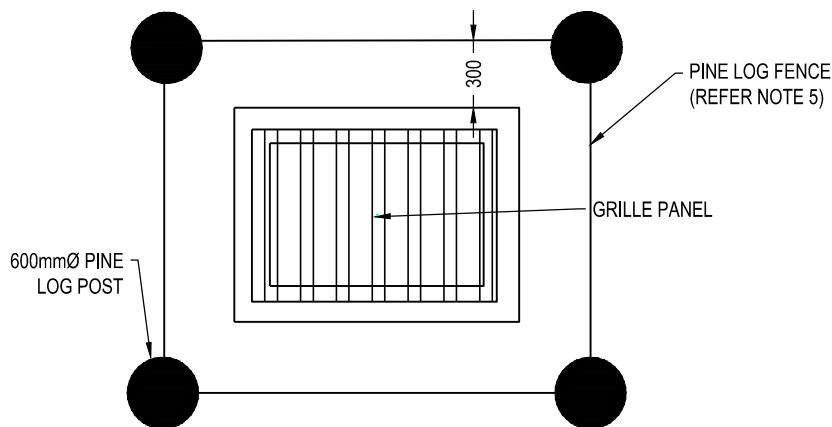

FENCE DETAIL
NOT TO SCALE

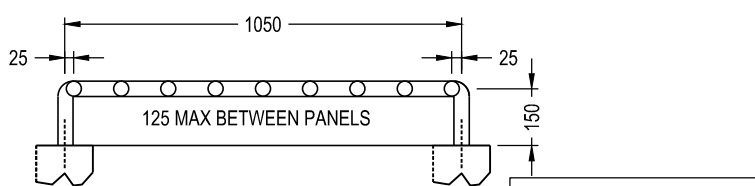

END BAR DETAIL
SCALE 1:20

NOTES:

- 1 ALL WELDS TO BE 6mm FILLET UNLESS SHOWN OTHERWISE.
- 2 AFTER FABRICATION GRILLE AND FIXING RODS TO BE HOT DIPPED GALVANISED IN ACCORDANCE WITH AS/NZ 4680:1999.
- 3 PROVIDE SUITABLE HOLES FOR ALL MATERIALS TO BE GALVANISED AS REQUIRED.
- 4 ALL END BARS TO BE 40 DIA. N.B. HEAVY WT. PIPE.
- 5 PINE LOG FENCE TO BE USED WHERE STOCK EXISTS.
- 6 ALL MEASUREMENTS ARE IN MILLIMETRES.



MORNINGTON
PENINSULA
Shire

STANDARD PLAN
PIPE GRILLE FOR PIT OPENING
GREATER THAN 900 x 600

[Signature]
MANAGER - INFRASTRUCTURE PROJECTS

DATE OF ISSUE
SHEET NO

05/12/2024
1 OF 1

MP230