



# NOTES:

- 1 FIXING BOLTS TO BE LOCATED A MIN. OF 50mm FROM THE FACE OF PIT WALLS.
- 2 FOR PLAN VIEW SEE SHEET 1.
- 3 IN AREAS OTHER THAN FREE FLOWING SAND WHERE A.G. LINES ARE NOT CONNECTED INTO THE PIT, ALLOW 100mmØ A.G. OPENING INTO PIT AT OBVERT LEVEL OF INLET PIPES. BACKFILL PIPELINE FOR 500mm BACK FROM PIT WITH 20mm SCREENINGS TO TOP OF PIPE AND COVER WITH APPROVED GEOTEXTILE FILTER FABRIC.
- 4 ALL MEASUREMENTS ARE IN MILLIMETRES.

PIT LID TO BE AN APPROVED CLASS B TYPE OR APPROVED EQUIVALENT. FOR DETAILS OF FRAME SEE MP233.

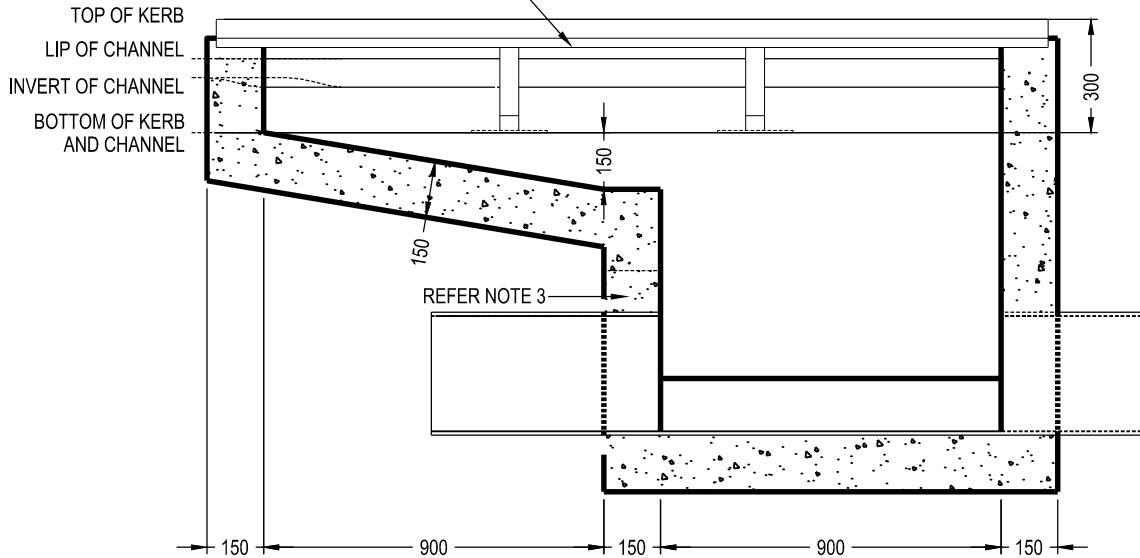

**SECTION B-B**  
SCALE 1:20

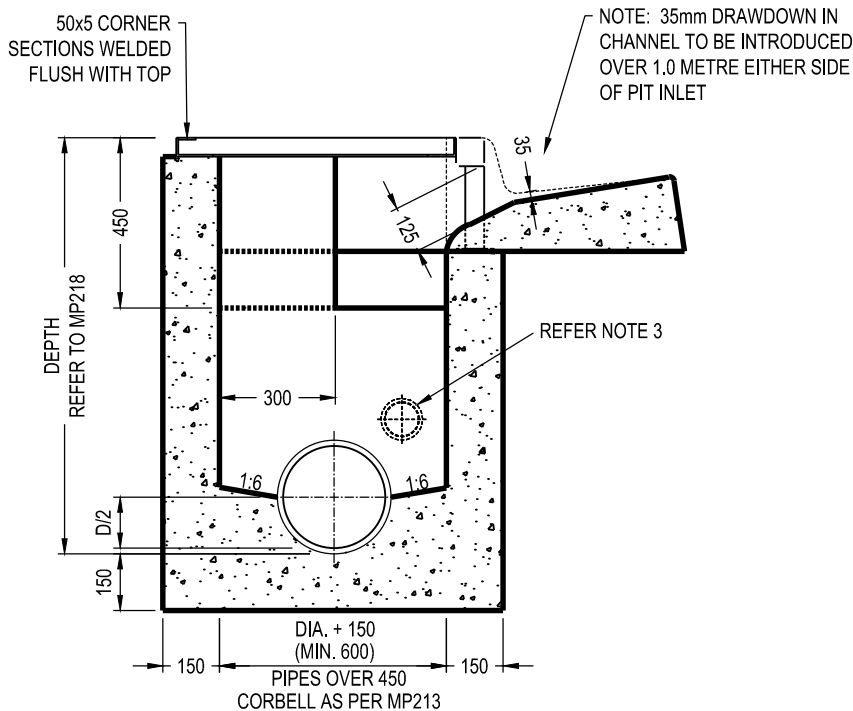

**SECTION A-A**  
SCALE 1:20



**MORNINGTON  
PENINSULA**  
*Shire*

## STANDARD PLAN EXTENDED THROAT SIDE ENTRY PIT FOR BARRIER KERB

*[Signature]*

MANAGER - INFRASTRUCTURE PROJECTS

**DATE OF ISSUE**  
**SHEET NO**

**05/12/2024**  
**1 OF 2**

**MP234.1**