



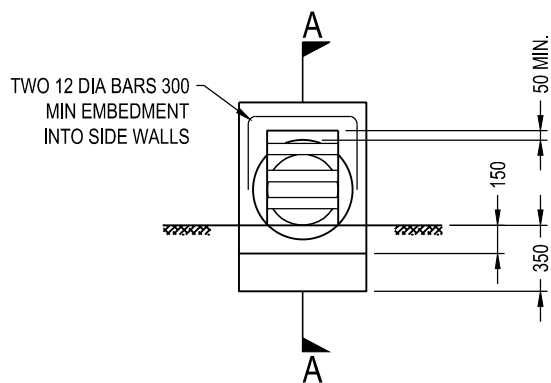


- NOTES:

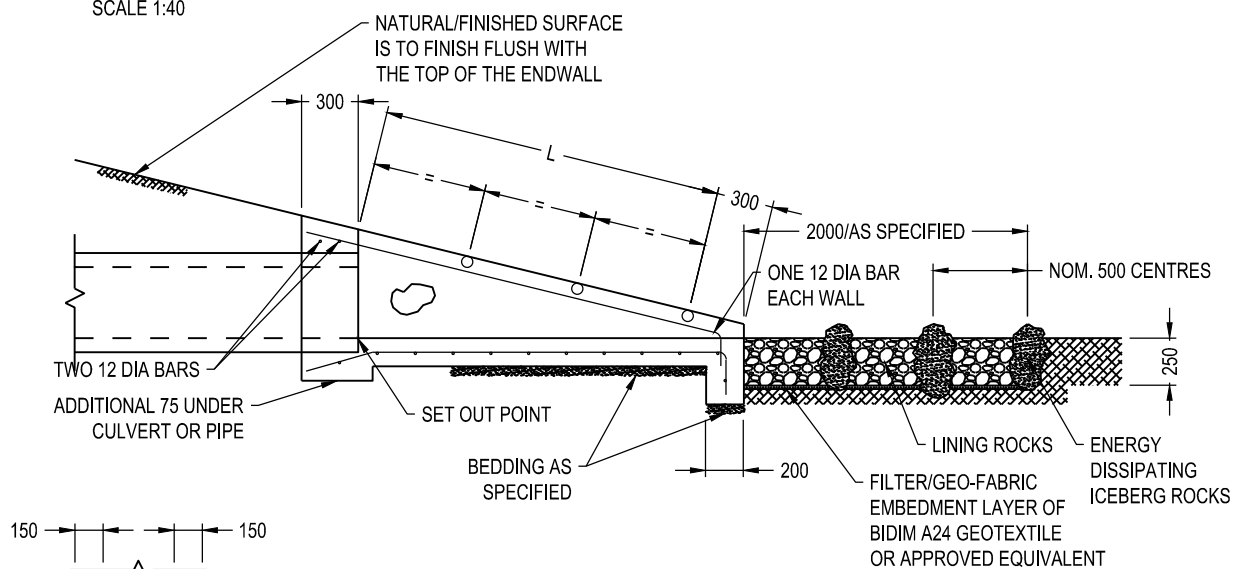

SECTION A-A

SCALE 1:40

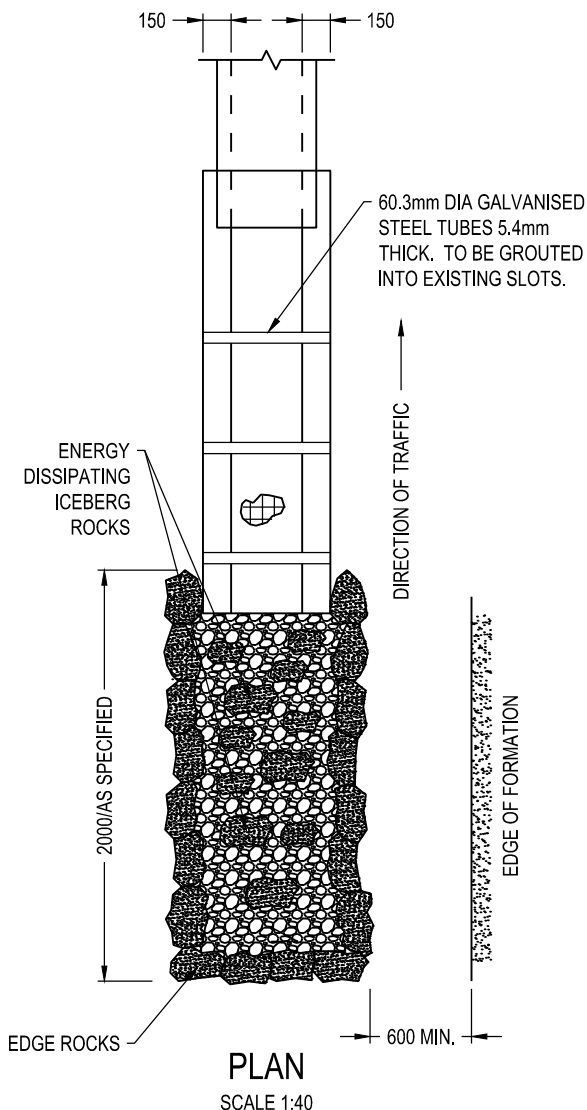

STANDARD PLAN

DRIVEABLE ENDWALL SD 1991 & ROCK BEACHING DETAIL


MANAGER - INFRASTRUCTURE PROJECTS

DATE OF ISSUE
SHEET NO

05/12/2024
1 OF 1

MP239