



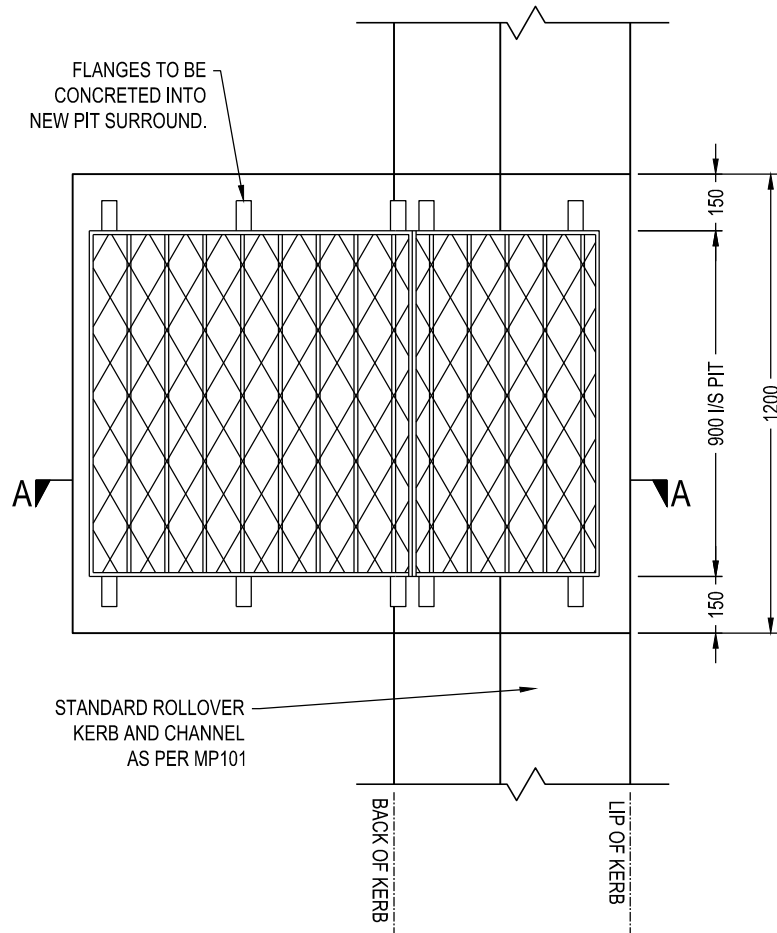

PLAN
SCALE 1:20

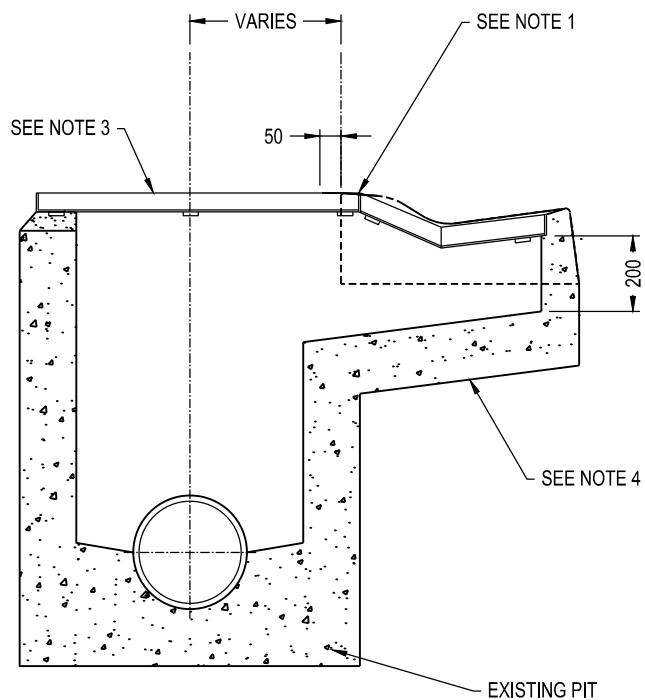

SECTION A-A
SCALE 1:20

NOTES:

- 1 GRATE AND SURROUND TO BE CLASS D "BICYCLE SAFE" IN ACCORDANCE WITH AUSTRALIAN STANDARDS. GRATE TYPE TO BE APPROVED PRIOR TO INSTALLATION.
- 2 MODIFIED ROLLOVER KERB CONVERSION FRAME TO BE FULLY SUPPORTED (BOTH SIDES) ALONG ITS LENGTH.
- 3 ENSURE FRAME AND GRATE IS OF SUFFICIENT LENGTH TO SPAN ACROSS EXISTING PIT.
- 4 CORBEL EXISTING PIT, WHERE APPROPRIATE, TO TIE NEW GRATE AND FRAME INTO EXISTING PIT. CONSULT SHIRE INSPECTOR/OFFICER REGARDING METHOD OF CONSTRUCTION BEFORE COMMENCING WORKS.
- 5 ALL MEASUREMENTS ARE IN MILLIMETRES.



MORNINGTON
PENINSULA
Shire

STANDARD PLAN

GRATED OPEN INVERT PIT FOR
NEW VEHICLE CROSSINGS OVER
ROLLOVER SIDE ENTRY PITS

MANAGER - INFRASTRUCTURE PROJECTS

DATE OF ISSUE
SHEET NO

05/12/2024
1 OF 1

MP241