


NOTES:

- 1 150 SQUARE CYPRESS GUIDE POSTS TO MP804 TO BE PLACED AT 3000 c/c SPACING OR AS DIRECTED BY SUPERINTENDENT.
- 2 APPROVED 150 SQUARE REMOVABLE GUIDE POST STEEL SLEEVE TO BE PROVIDED FOR GUIDE POSTS SET IN CONCRETE.
- 3 ALL MEASUREMENTS ARE IN MILLIMETRES.

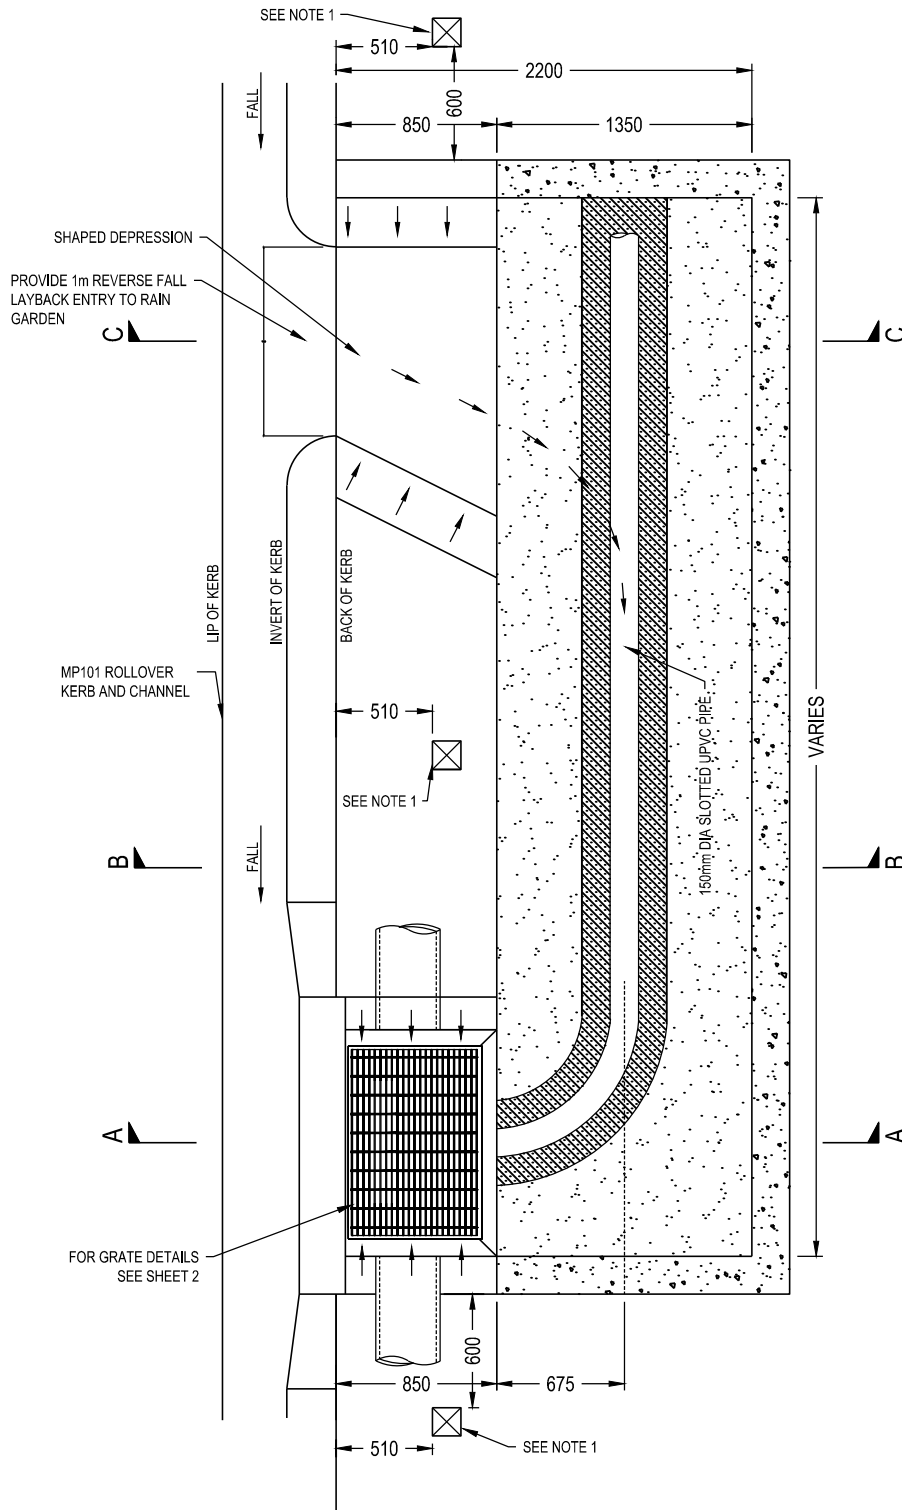

PLAN
SCALE 1:40



**MORNINGTON
PENINSULA**
Shire

STANDARD PLAN GRADED ENTRY PIT AND RAIN GARDEN DETAIL PLAN VIEW

[Signature]

MANAGER - INFRASTRUCTURE PROJECTS

DATE OF ISSUE
SHEET NO

05/12/2024
1 OF 2

MP246.1