



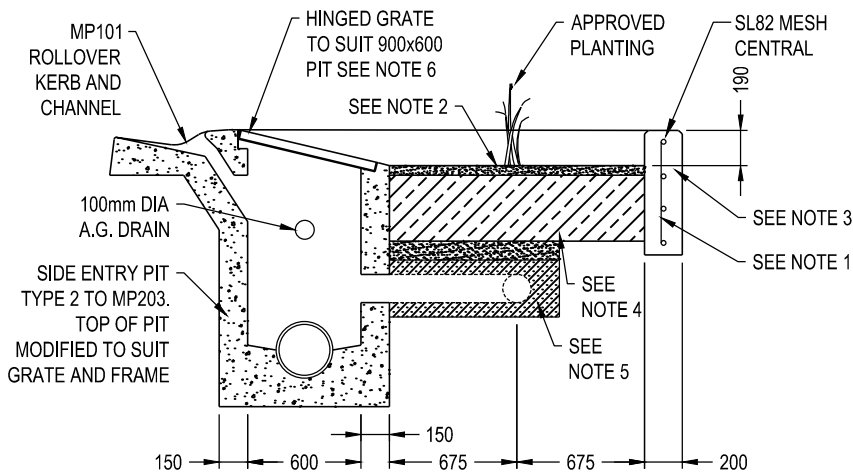


SECTION A-A

SCALE 1:40

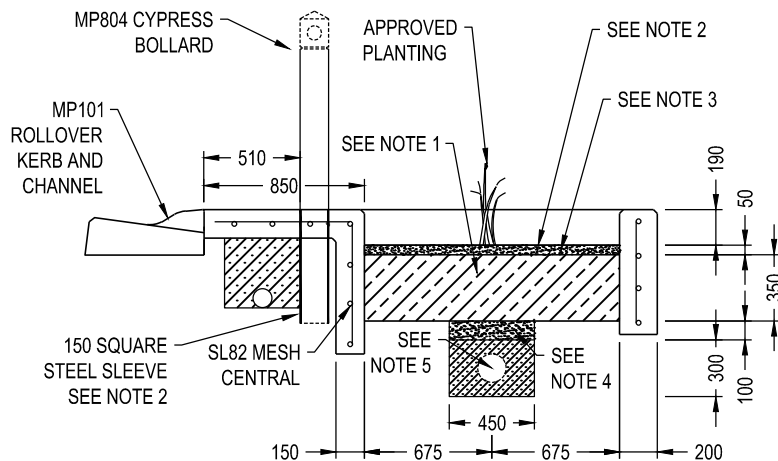

SECTION B-B

SCALE 1:40

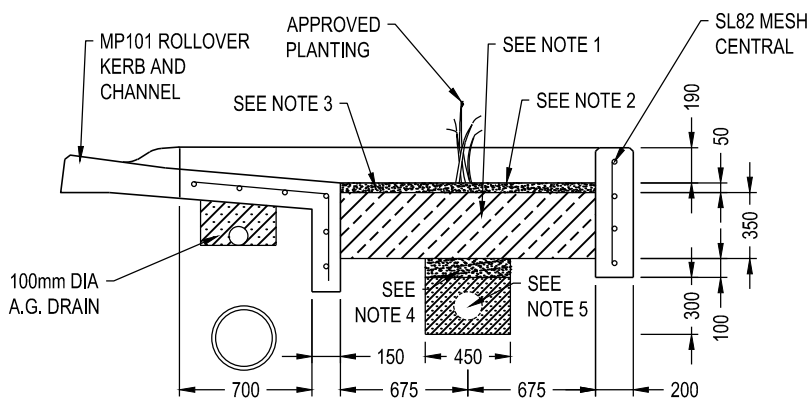

SECTION C-C

SCALE 1:40

NOTES:

- 1 350mm DEPTH APPROVED SANDY LOAM WITH TESTED AND CERTIFIED HYDRAULIC CONDUCTIVITY IN THE RANGE OF 150-250mm/hr.
- 2 SACRIFICIAL INSTANT TURF LAYER ON GEOTEXTILE FABRIC (BOTH TO BE REMOVED PRIOR TO PLACEMENT OF GRANITE SCREENINGS AND PLANTING).
- 3 50mm DEPTH 20mm GRANITE SCREENINGS (TO BE PLACED AFTER REMOVAL OF SACRIFICIAL TURF LAYER).
- 4 100mm GRADED FILTER SAND (UNIMIN 16/30 FG GRADING OR EQUIVALENT).
- 5 150mm DIA SLOTTED UPVC PIPE BEDDED IN 300mm OF 7mm GRANITIC SCREENINGS.
- 6 GRATE & FRAME TO BE APPROVED BY COUNCIL PRIOR TO INSTALLATION.
- 7 ALL MEASUREMENTS ARE IN MILLIMETRES.



MORNINGTON
PENINSULA
Shire

STANDARD PLAN
GRATED ENTRY PIT AND RAIN
GARDEN DETAIL PLAN VIEW

[Signature]

MANAGER - INFRASTRUCTURE PROJECTS

DATE OF ISSUE
SHEET NO

05/12/2024
2 OF 2

MP246.2