



NOTES:

- 1 GRATE AND FRAME FINISH TO BE HOT DIPPED GALVANISED IN ACCORDANCE WITH AS/NZ 4680:1999.
- 2 ALL MEASUREMENTS ARE IN MILLIMETRES.
- 3 FOR VEHICLE CROSSING TREATMENT & TRENCH LAYOUT PLAN, REFER SHEET 1.

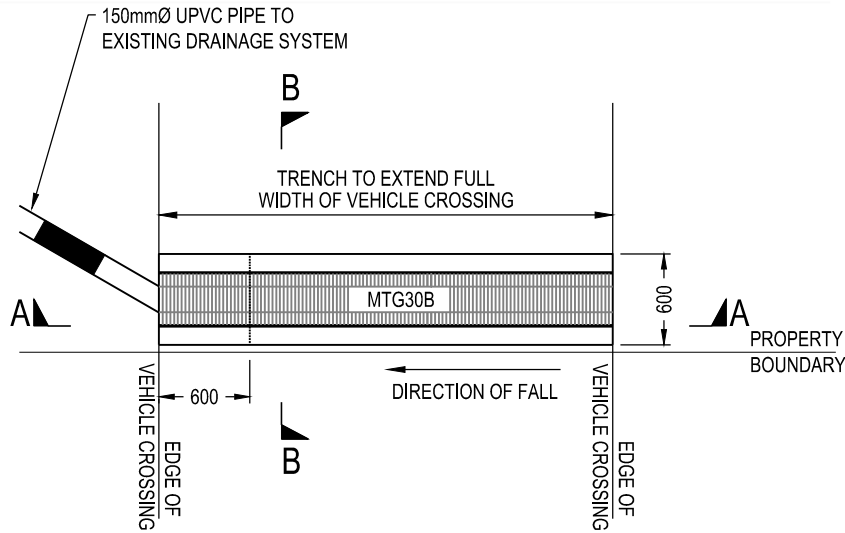


TRENCH & GRATE DETAIL

SCALE 1:50

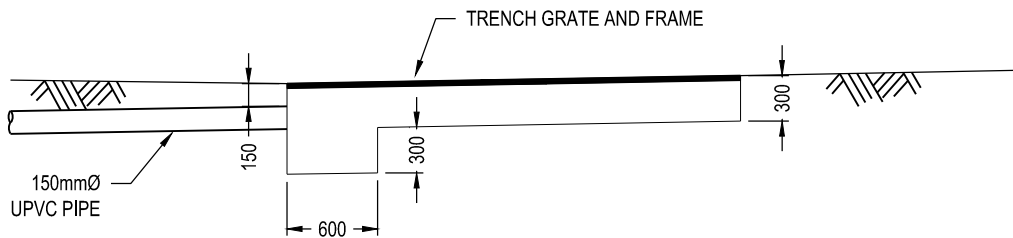

SECTION A-A

SCALE 1:50

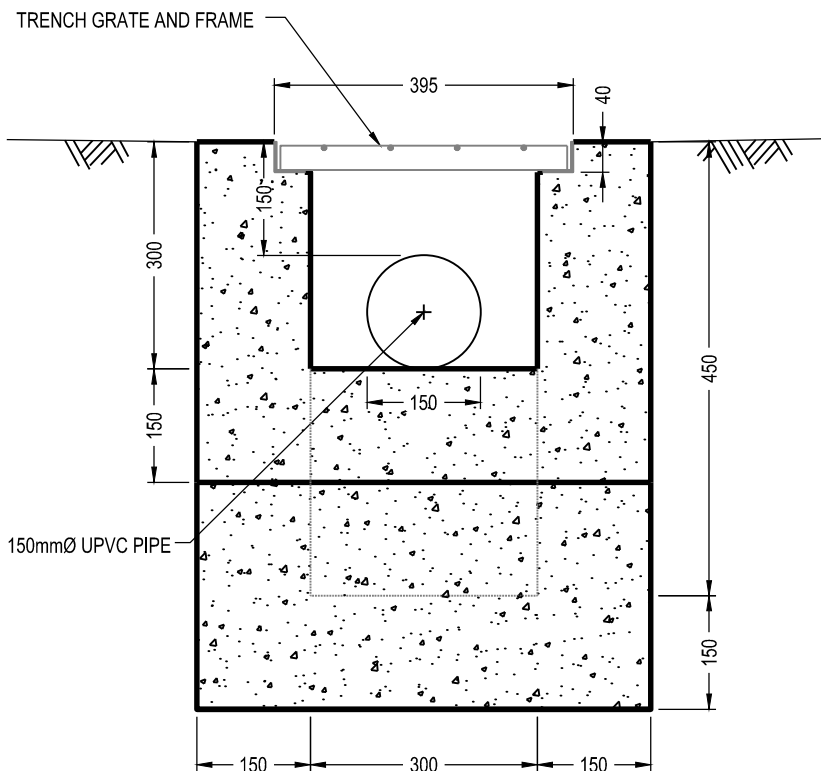

SECTION B-B

SCALE 1:10



MORNINGTON
PENINSULA
Shire

STANDARD PLAN TYPICAL VEHICLE CROSSING TREATMENTS

[Signature]

MANAGER - INFRASTRUCTURE PROJECTS

DATE OF ISSUE
SHEET NO

05/12/2024
2 OF 2

MP306.2