



NOTES:

- 1 ALL KERB ADAPTORS ARE TO BE AN APPROVED PROPRIETARY PRODUCT CONSTRUCTED FROM RECYCLED RUBBER MINIMUM CLASS B.
- 2 KERB IS TO BE NEATLY SAW CUT AND KERB ADAPTOR EPOXIED INTO POSITION.
- 3 GALVANISED PIPES ARE TO BE USED IN AREAS LIKELY TO SEE VEHICULAR MOVEMENTS.
- 4 ALL MEASUREMENTS ARE IN MILLIMETRES.

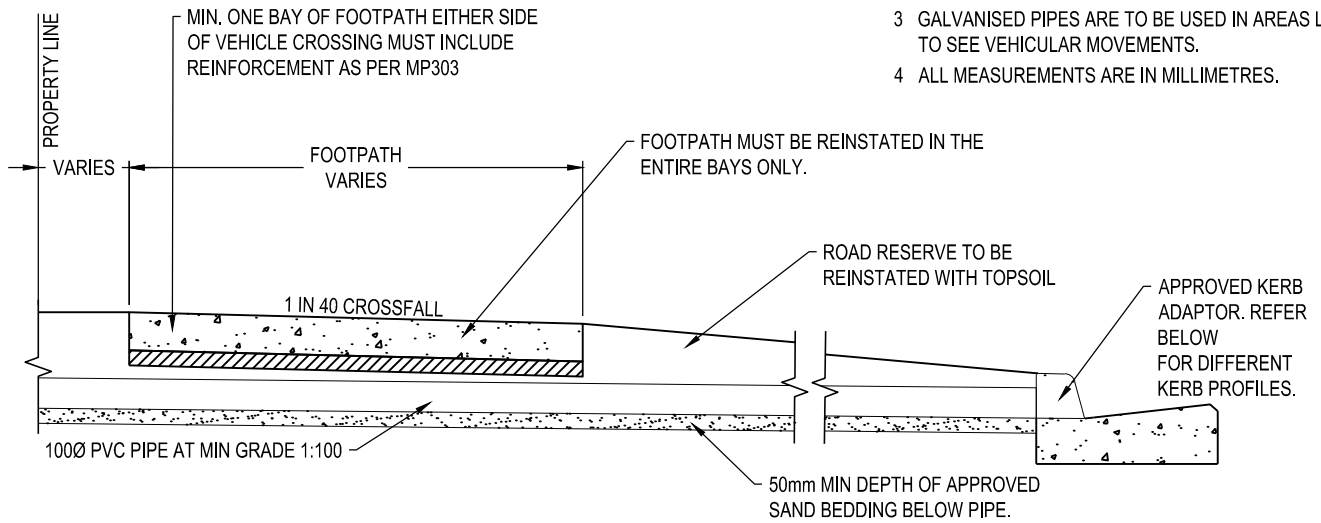


SECTION

SCALE 1:25

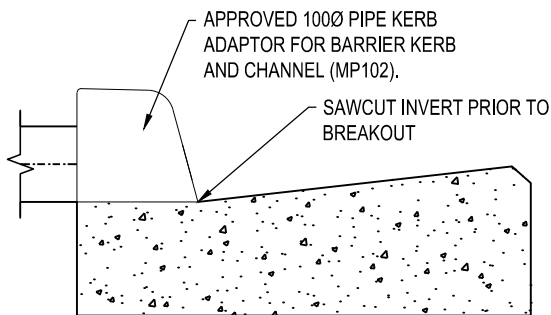

BARRIER KERB AND CHANNEL (MP102) KERB ADAPTOR

SCALE 1:10

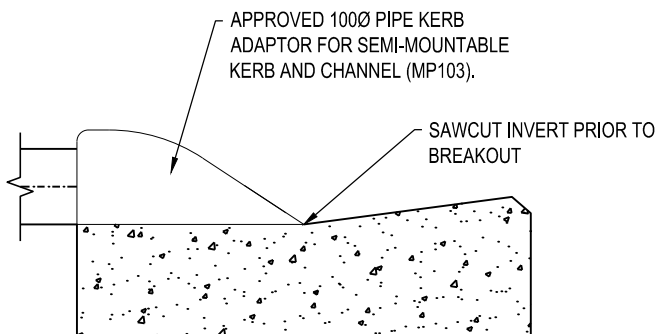

SEMI-MOUNTABLE KERB AND CHANNEL (MP103) KERB ADAPTOR

SCALE 1:10



**MORNINGTON
PENINSULA**
Shire

STANDARD PLAN PROPERTY INLET KERB ENTRY ADAPTOR

[Signature]

MANAGER - INFRASTRUCTURE PROJECTS

DATE OF ISSUE
SHEET NO

10/01/2025
1 OF 1

MP411