



NOTES:

1. ALL MEASUREMENTS ARE IN MILLIMETRES.

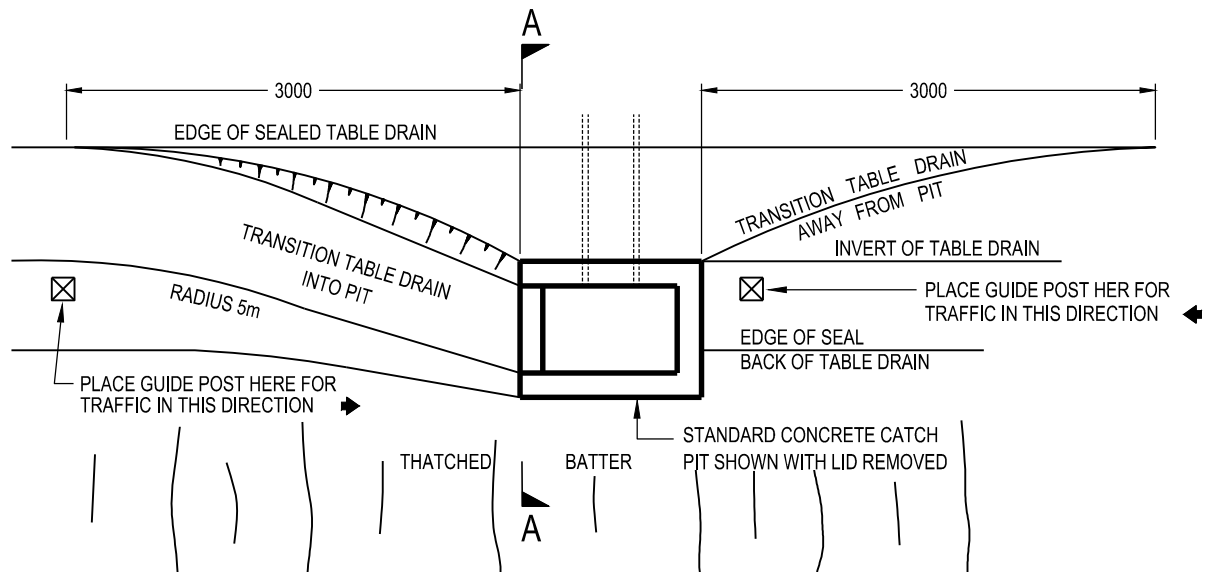

CATCH PIT IN SEALED TABLE DRAIN

SCALE 1:50

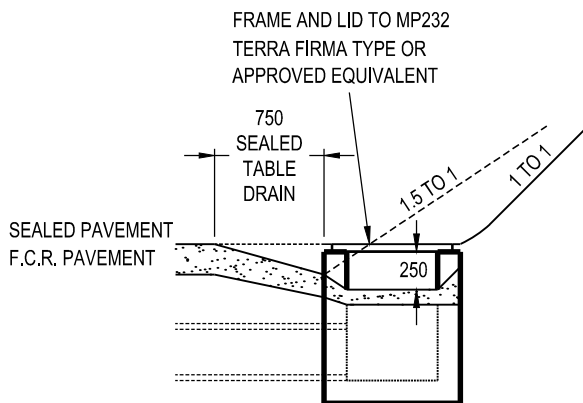

SECTION A-A

SCALE 1:50



MORNINGTON
PENINSULA
Shire

STANDARD PLAN

ASPHALT KERB & LINED TABLE
DRAIN - CATCH PIT IN SEALED
TABLE DRAIN

[Signature]

MANAGER - INFRASTRUCTURE PROJECTS

DATE OF ISSUE
SHEET NO

10/01/2025
1 OF 1

MP704