

WARNING
THE LOCATION OF EXISTING UNDERGROUND SERVICES SHOWN ON THESE PLANS ARE APPROXIMATE. THEIR EXACT POSITION MAY VARY FROM THAT SHOWN. THE CONTRACTOR SHALL PROVE THE LOCATION OF ALL SERVICES PRIOR TO THE COMMENCEMENT OF WORKS AND REPORT DISCREPANCIES TO THE SUPERINTENDENT.

NOTE
CONTRACTOR TO EXCAVATE & OPEN PROPOSED PIPE TRENCH TO CONFIRM ALL SERVICE CROSSINGS PRIOR TO CONSTRUCTION/ LAYING OF REINFORCED CONCRETE PIPES.

THE CONTRACTOR SHALL BE TOTALLY RESPONSIBLE FOR AND AT ALL TIMES PROVIDE A SAFE WORKING ENVIRONMENT IN THE VICINITY OF THE SITE OF WORKS IN FULL COMPLIANCE WITH THE OCCUPATIONAL HEALTH AND SAFETY REGULATIONS.

LEGEND

CONCRETE PAVING

2.5m CONCRETE PATH

2.0m/1.5m CONCRETE PATH

BBQ SHED

CONSTRUCT ALL PRAM CROSSING ACCORDING TO STANDARD DRAWING MP115

CHMP SITE EXTENT

NEW VEGETATION


NEW SEAT

NEW PICNIC TABLE

EXISTING VEGETATION

NEW PICNIC TABLE

DOUBLE BIN

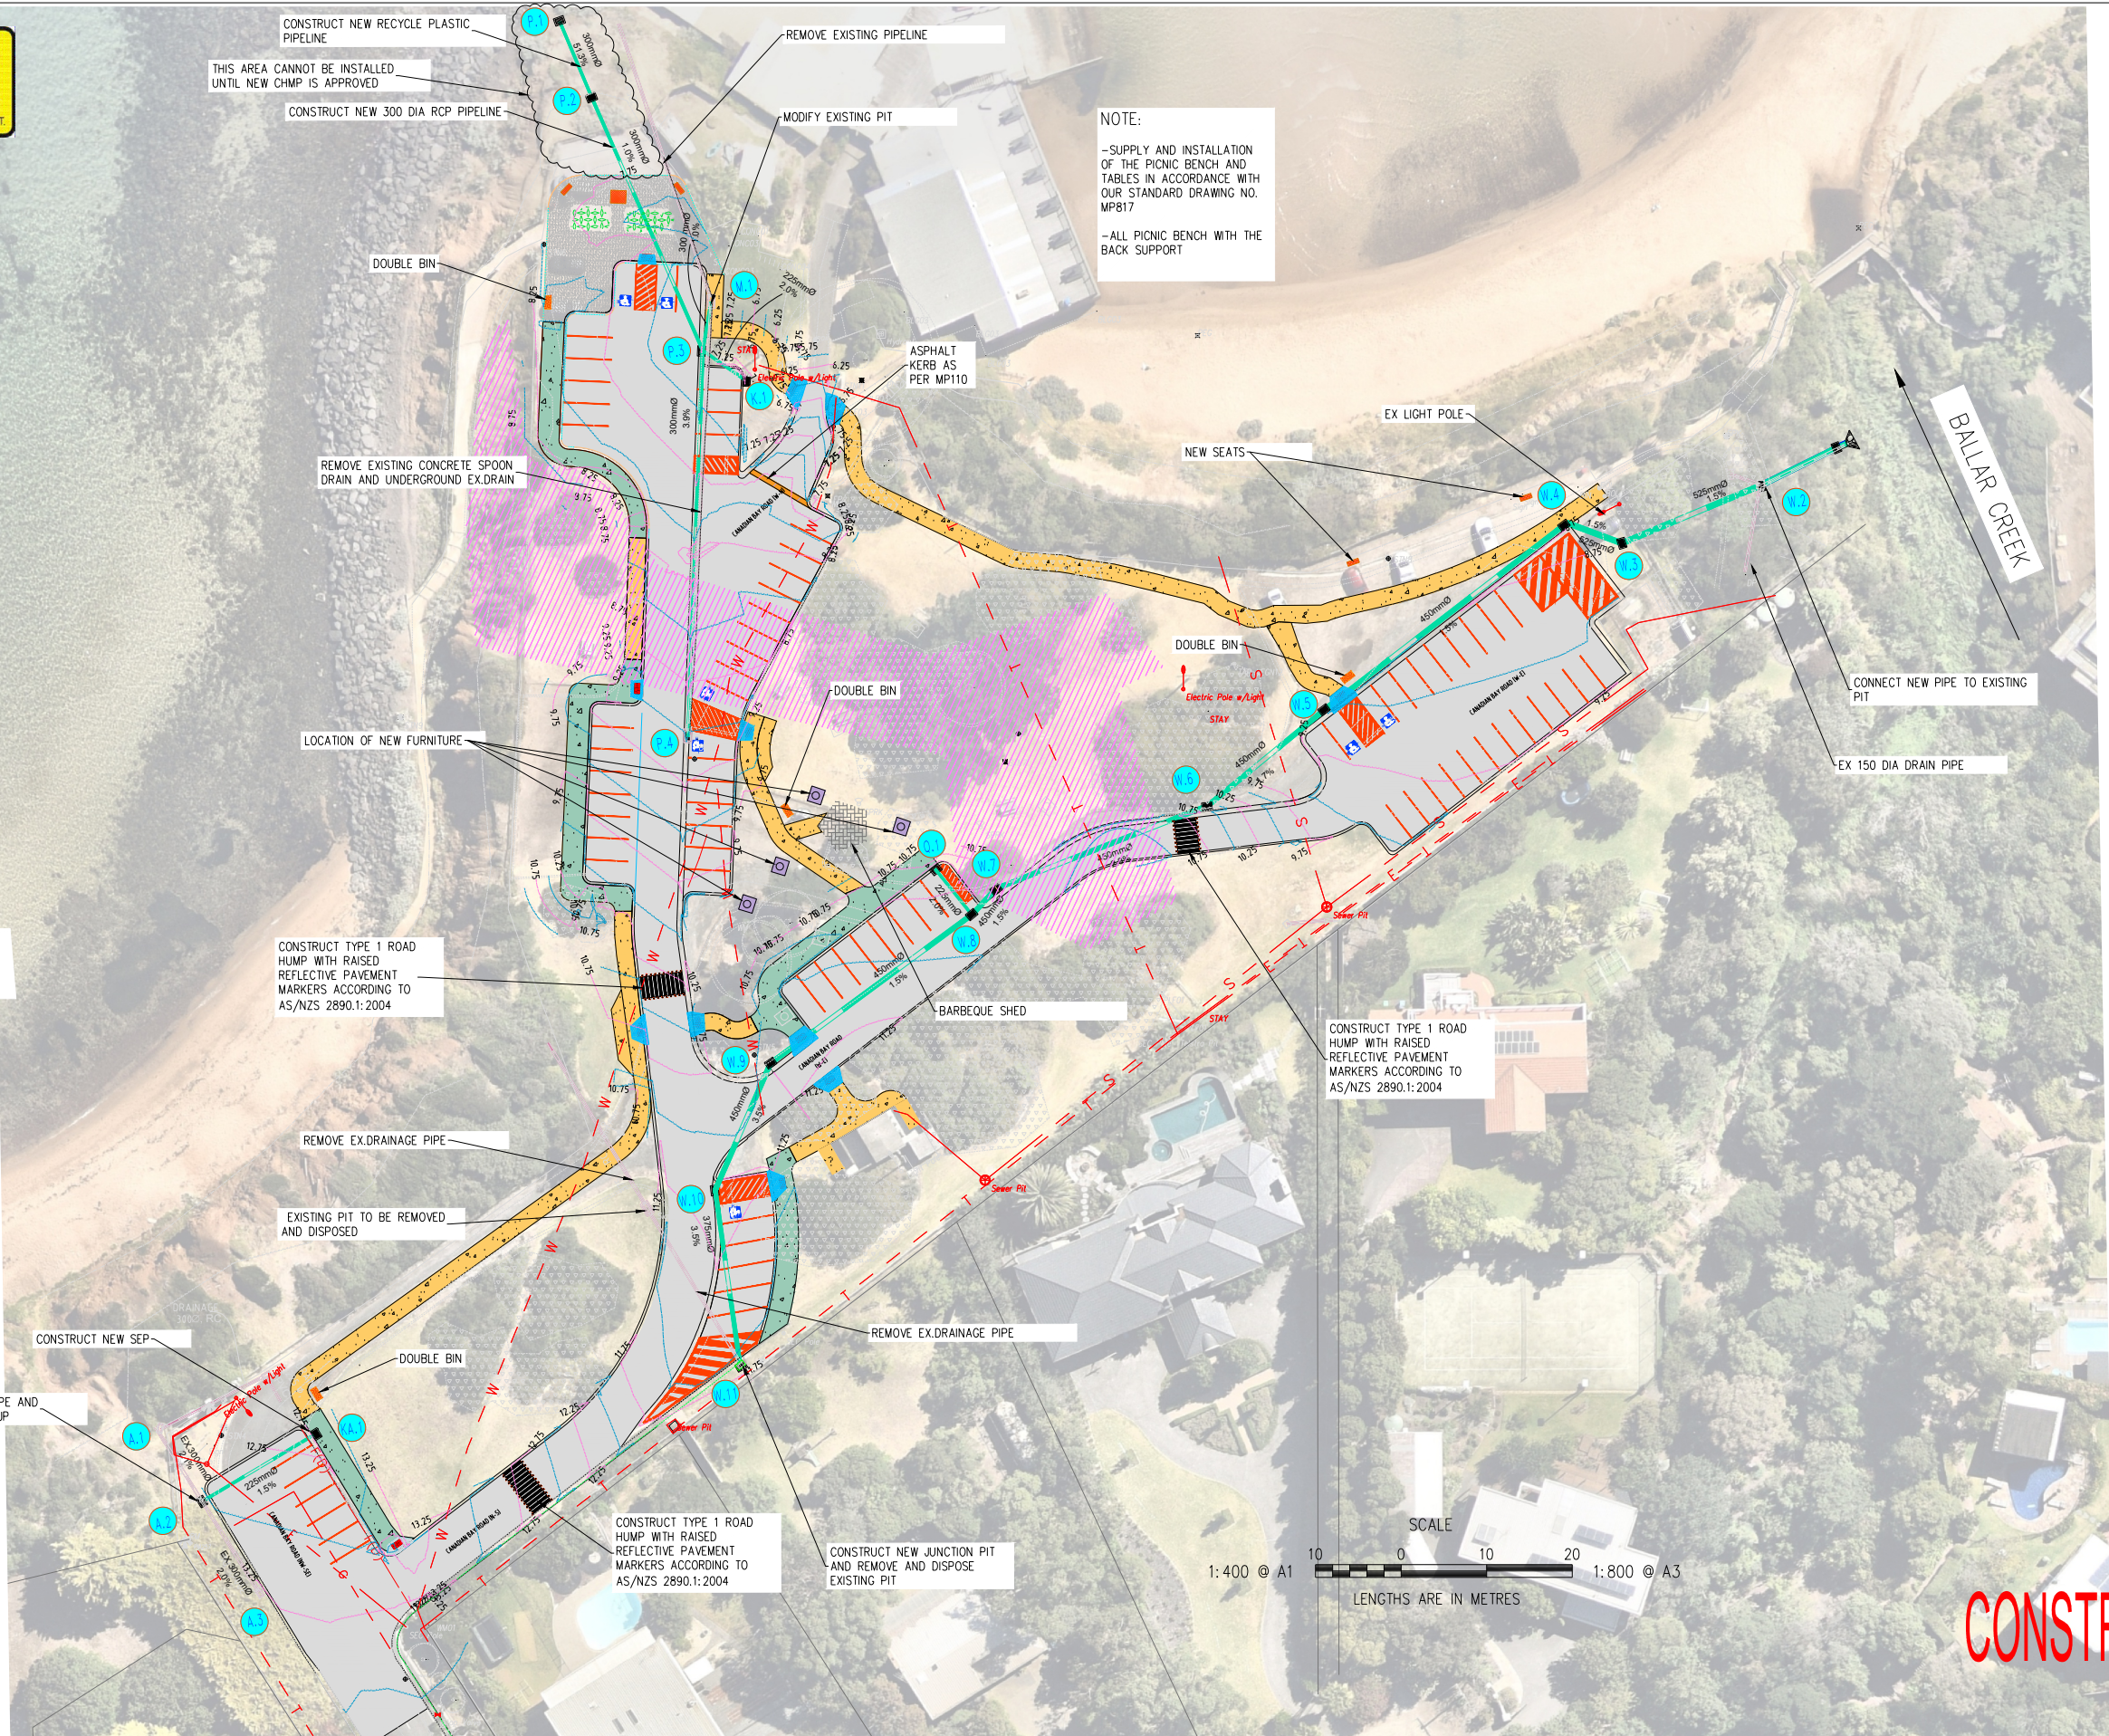

LEGEND									
	TELSTRA POLE		FIRE HYDRANT		EX U/GROUND ELECTRICITY CABLE		PROPOSED KERB AND CHANNEL		EXISTING HOUSE DRAIN
	TELSTRA PIT		WATER STOP VALVE		EX OVERHEAD POWER CABLE		EXISTING KERB AND CHANNEL		PROPOSED PROPERTY INLET
	PHONE BOX		GAS VALVE		PROPOSED WATER MAIN		TREE		
	POWER POLE		SEWER MANHOLE		PROPOSED GAS MAIN		TREE TO BE REMOVED		
	LIGHT POLE		EX WATER MAIN		PROPOSED U/G TELSTRA CABLE		PROPOSED DRAINAGE		
	LANTERN		EX GAS MAIN		PROPOSED SEWER MAIN		EXISTING DRAINAGE		
	UNDERGROUND POWER PIT		EX U/GROUND TELSTRA CABLE		PROPOSED U/G ELECTRICITY CABLE		PIT NUMBER		
	FIRE PLUG		EX SEWER MAIN		PERMANENT SURVEY MARK		PROPOSED HOUSE DRAIN		

REGISTERED ENGINEERS DETAILS				INTERNAL REFERENCES			
NAME: AKHANDA WAKI				PROJECT QA: 09021			
SIGNATURE:				CONTRACT CN: CN2812			
ENG.REG: PE0017051				CIVIL 3D DWG: 09021			
COMPANY: MPS				SURVEY: GD			
				REVIEWED BY: CM			
				DATE: 10/10/2025			
				DRAWING REVISION DETAILS			
No	DATE	BY					

		CANADIAN BAY BEACH CAR PARK		DATUM: A.H.D.
		MOUNT ELIZA		SCALE AT A1: AS SHOWN
		CARPARK & PATHWAY NETWORK DEVELOPMENT WORKS		DATE OF PLAN: 29.08.2024
		OVERALL LAYOUT PLAN WITH AERIAL VIEW		MELWAYS REF: 101 D10
				SHEET No. 08 OF 36
				PLAN REF No.
				09021-08
				REV
				E