



FOR CONTINUATION REFER TO INSET A

- DESIGN
- EXISTING
- CADASTRE

PRELIMINARY PLAN
FOR DISCUSSION PURPOSES ONLY
SUBJECT TO CHANGE WITHOUT
NOTIFICATION
DATE OF ISSUE: 30/08/2024

WARNING
BEWARE OF UNDERGROUND SERVICES
THE LOCATIONS OF UNDERGROUND SERVICES ARE
APPROXIMATE ONLY AND THEIR EXACT POSITION
SHOULD BE PROVEN ON SITE. NO GUARANTEE IS
GIVEN THAT ALL EXISTING SERVICES ARE SHOWN.

SDATES	SMODELNAME\$			
	SFILES			
	E			
	D			
SDATES	C			
	B			
	A	GD	DM	30/08/24
	ISSUE	DRAWN	APP'D	DATE
		PRELIMINARY ISSUE FOR COMMENT		
		AMENDMENT		

- GENERAL NOTES
- AERIAL IMAGE FROM NEARMAP UNDER LICENSE AGREEMENT WITH ROAD SOLUTIONS PTY LTD.
 - ALL DIMENSIONS ARE TO FACE OF KERB UNLESS SPECIFIED OTHERWISE.

MELWAY MAP
169 K6
CAPEL SOUND



CAT:
PROJ:
FILE:


CLIENT



SCALE OF METRES
HOR 0 5 10
VER

Colchester Road			
Mornington Peninsula Shire			
Concept Plan			
CONTRACT NO.	SHEET NO.	DRAWING NO.	ISSUE
241661	1	241661-CTP-101	A

FOR CONTINUATION REFER TO SHEET 01

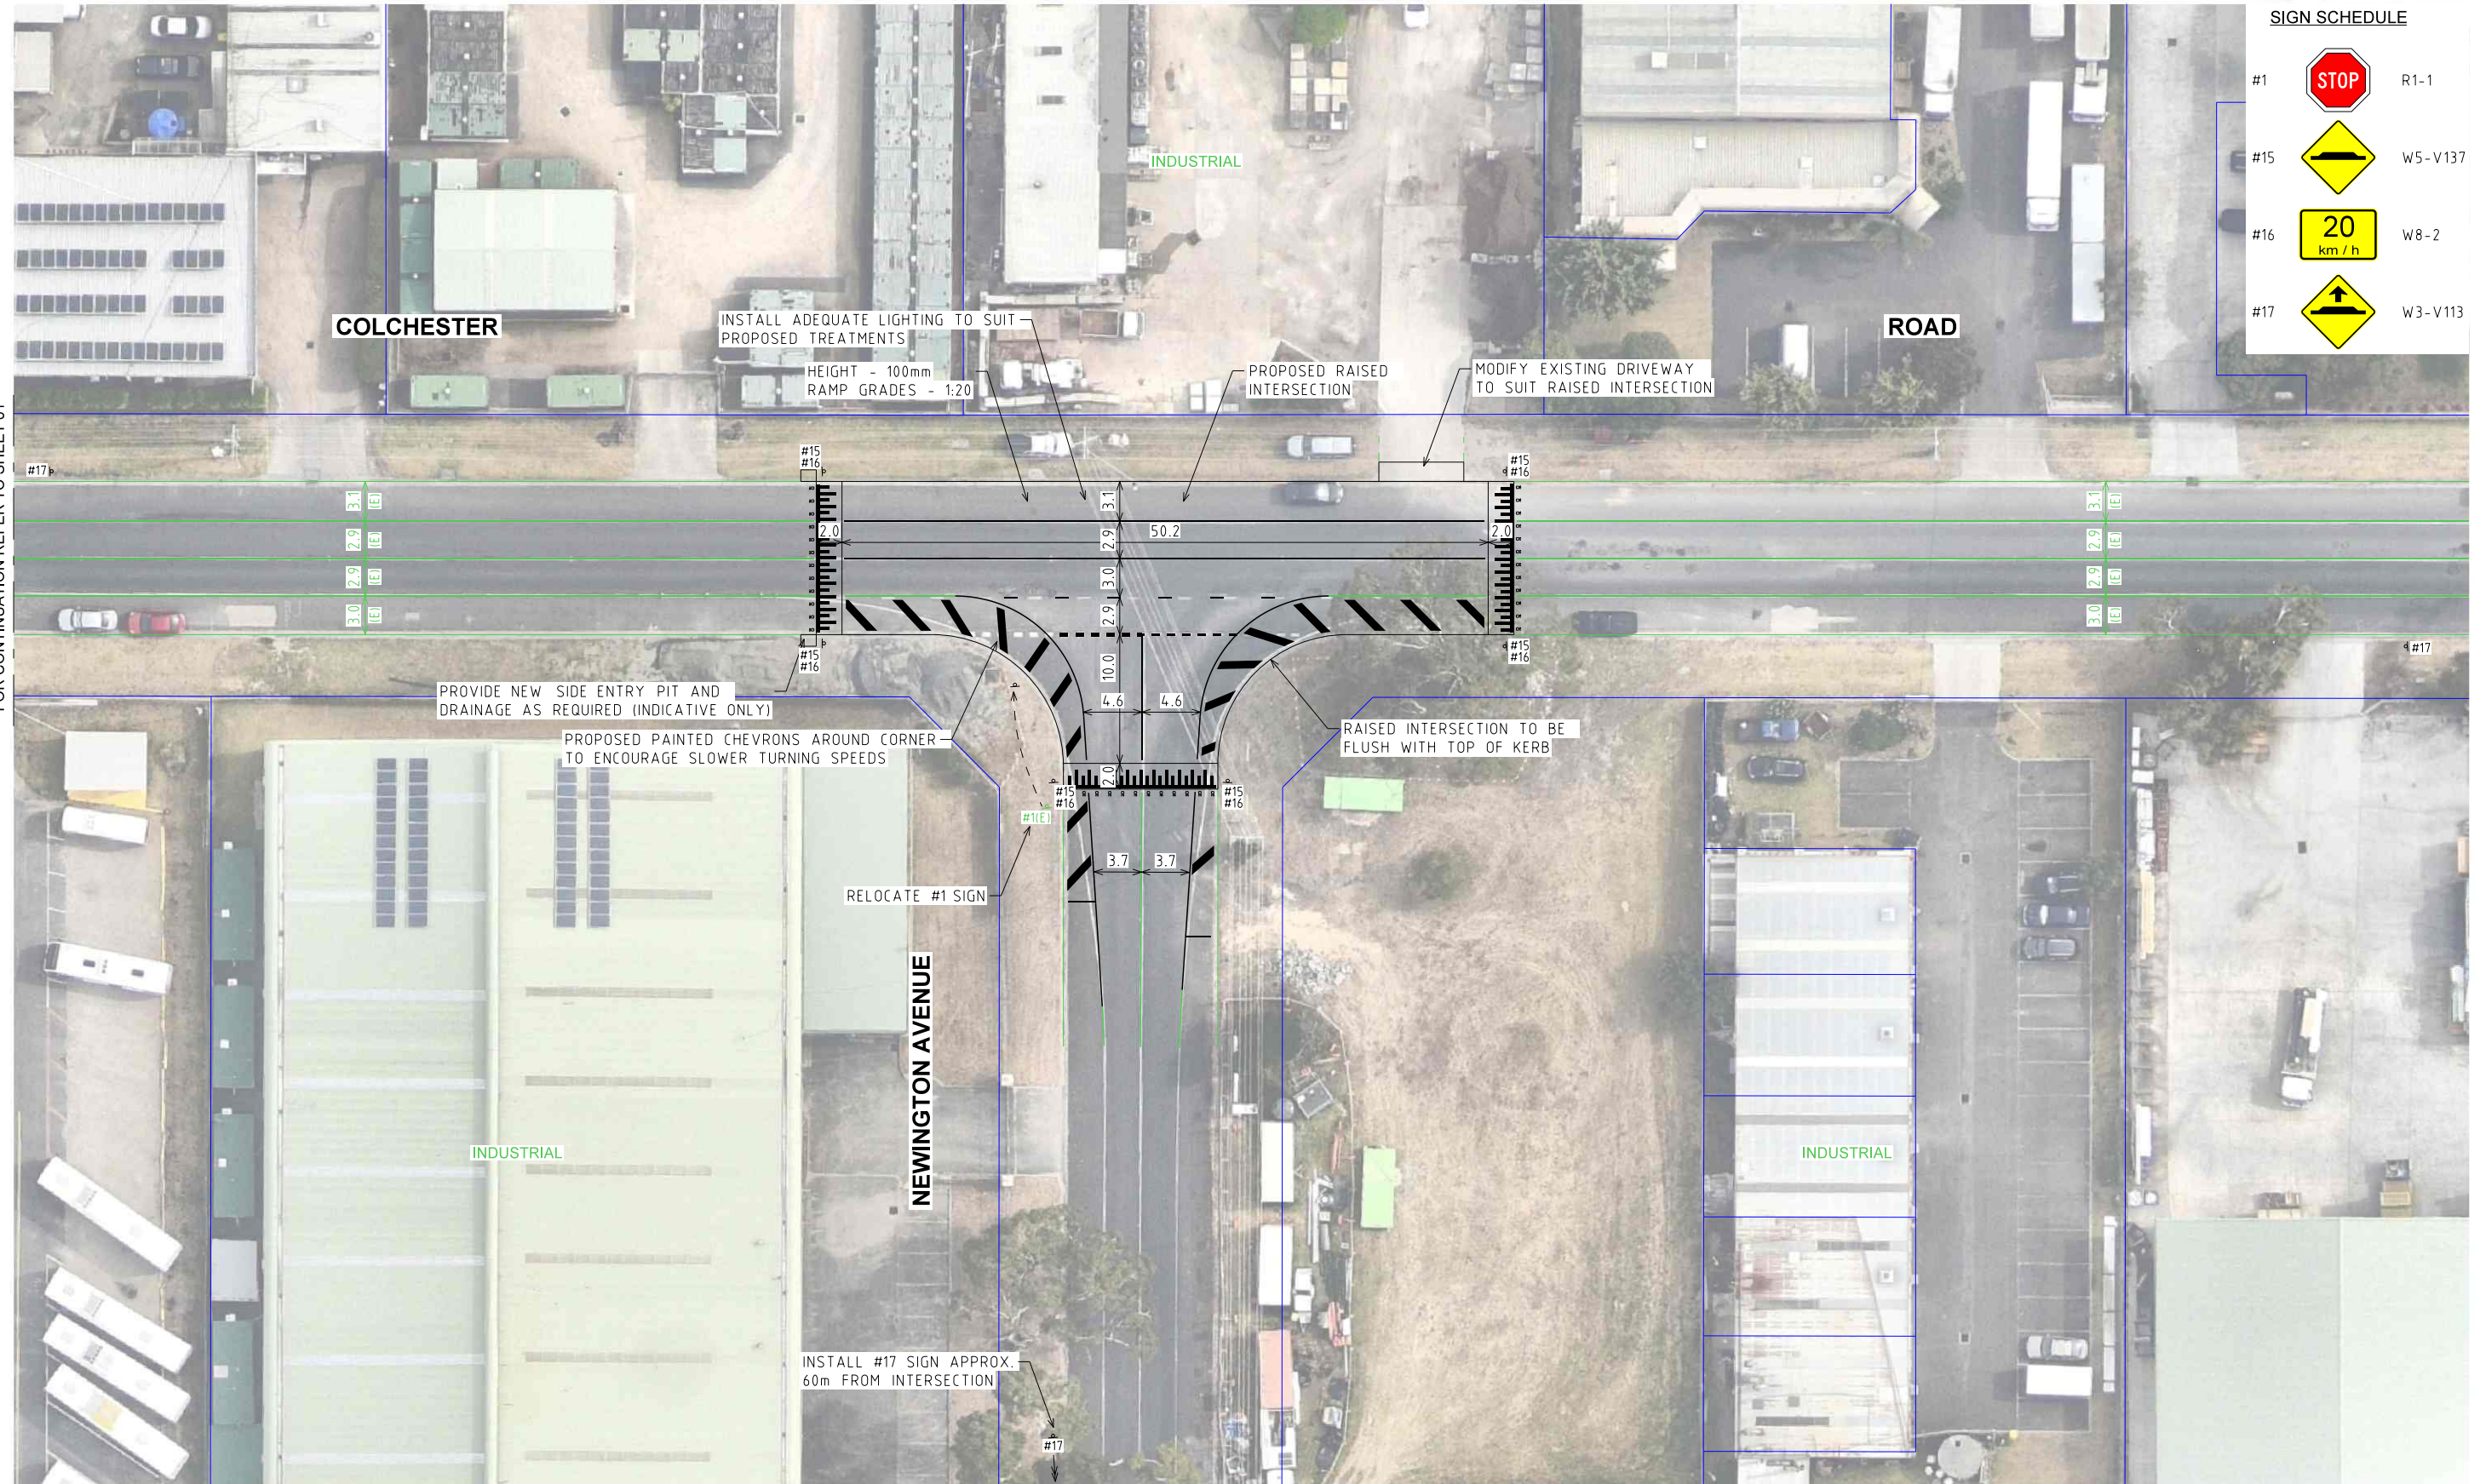

SIGN SCHEDULE

#1		R1-1
#15		W5-V137
#16		W8-2
#17		W3-V113

— DESIGN
— EXISTING
— CADASTRE

PRELIMINARY PLAN
FOR DISCUSSION PURPOSES ONLY
SUBJECT TO CHANGE WITHOUT
NOTIFICATION
DATE OF ISSUE: 30/08/2024

WARNING
BEWARE OF UNDERGROUND SERVICES
THE LOCATIONS OF UNDERGROUND SERVICES ARE
APPROXIMATE ONLY AND THEIR EXACT POSITION
SHOULD BE PROVEN ON SITE. NO GUARANTEE IS
GIVEN THAT ALL EXISTING SERVICES ARE SHOWN.

SDATES	SMODELNAME\$			
	SFILES			
	E			
	D			
SDATES	SMODELNAME\$			
	SFILES			
	C			
	B			
SDATES	SMODELNAME\$			
	SFILES			
	A	GD	DM	30/08/24
	ISSUE	DRAWN	APP'D	DATE
PRELIMINARY ISSUE FOR COMMENT				
AMENDMENT				

- GENERAL NOTES
- AERIAL IMAGE FROM NEARMAP UNDER LICENSE AGREEMENT WITH ROAD SOLUTIONS PTY LTD.
 - ALL DIMENSIONS ARE TO FACE OF KERB UNLESS SPECIFIED OTHERWISE.

MELWAY MAP
169 K6
CAPEL SOUND

CAT:
PROJ:
FILE:

ROAD SOLUTIONS

CLIENT

MORNINGTON PENINSULA Shire

SCALE OF METRES
HOR 0 5 10
VER

Colchester Road

Mornington Peninsula Shire
Concept Plan

CONTRACT NO.	SHEET NO.	DRAWING NO.	ISSUE
241661	2	241661-CTP-102	A