




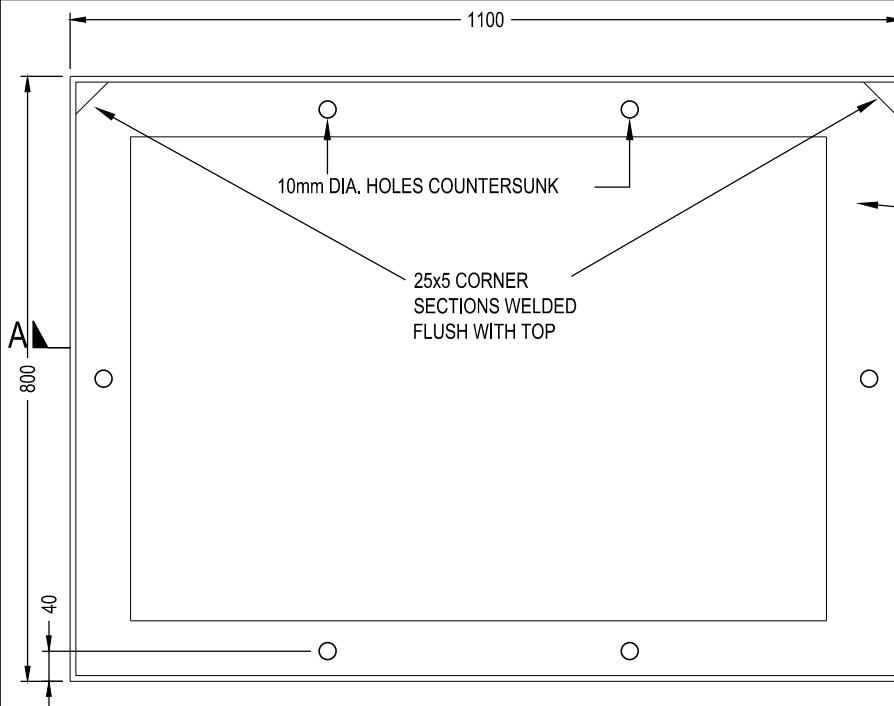

FRAME
SCALE 1:10

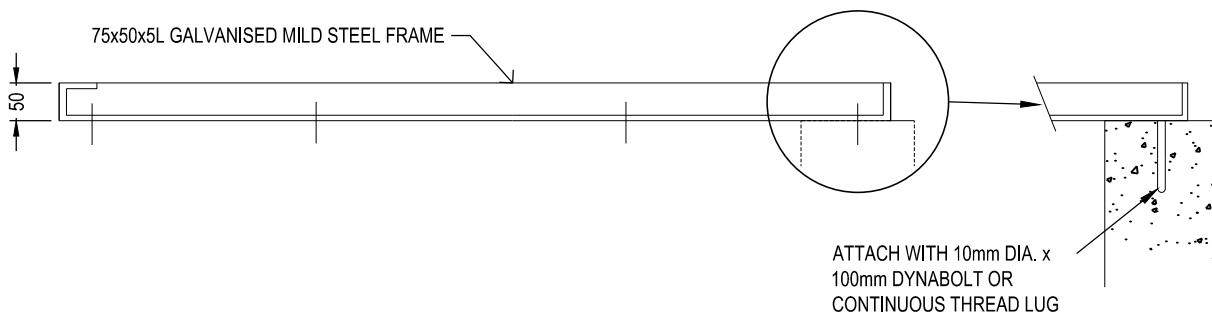

SECTION A-A
SCALE 1:10

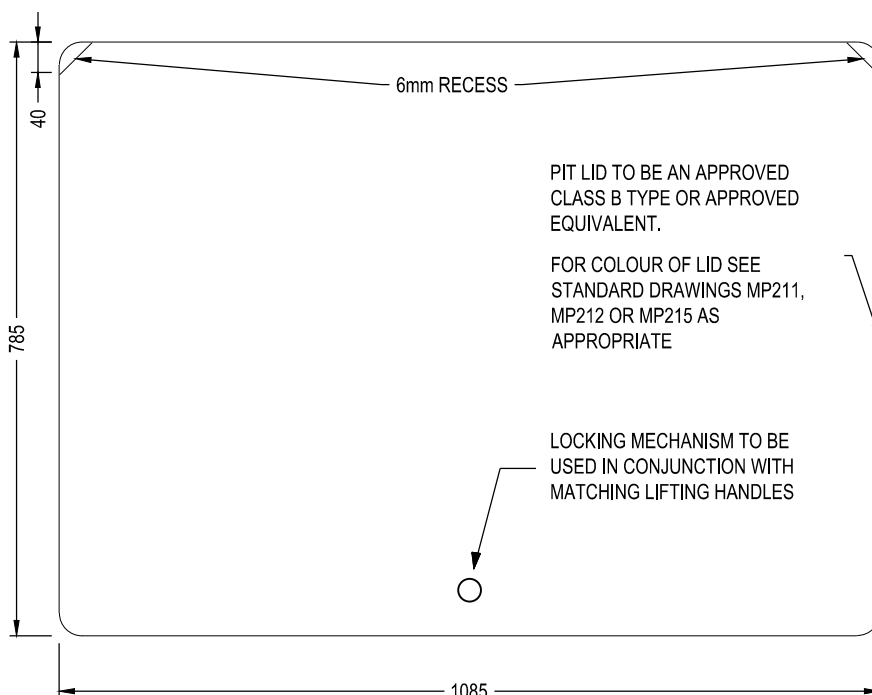

LID
SCALE 1:10


NOTES:

- 1 PIT LID TO BE AN APPROVED CLASS B TYPE OR APPROVED EQUIVALENT.
- 2 ALL MEASUREMENTS ARE IN MILLIMETRES.



**MORNINGTON
PENINSULA**
Shire

STANDARD PLAN
FRAME AND LID DETAIL FOR
900 x 600 EASEMENTS AND
JUNCTION PITS

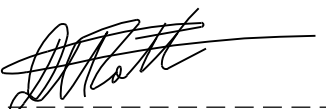

MANAGER - INFRASTRUCTURE PROJECTS

DATE OF ISSUE
SHEET NO

05/12/2024
1 OF 1

MP232